





Block 02, North Elevation  
1 : 200


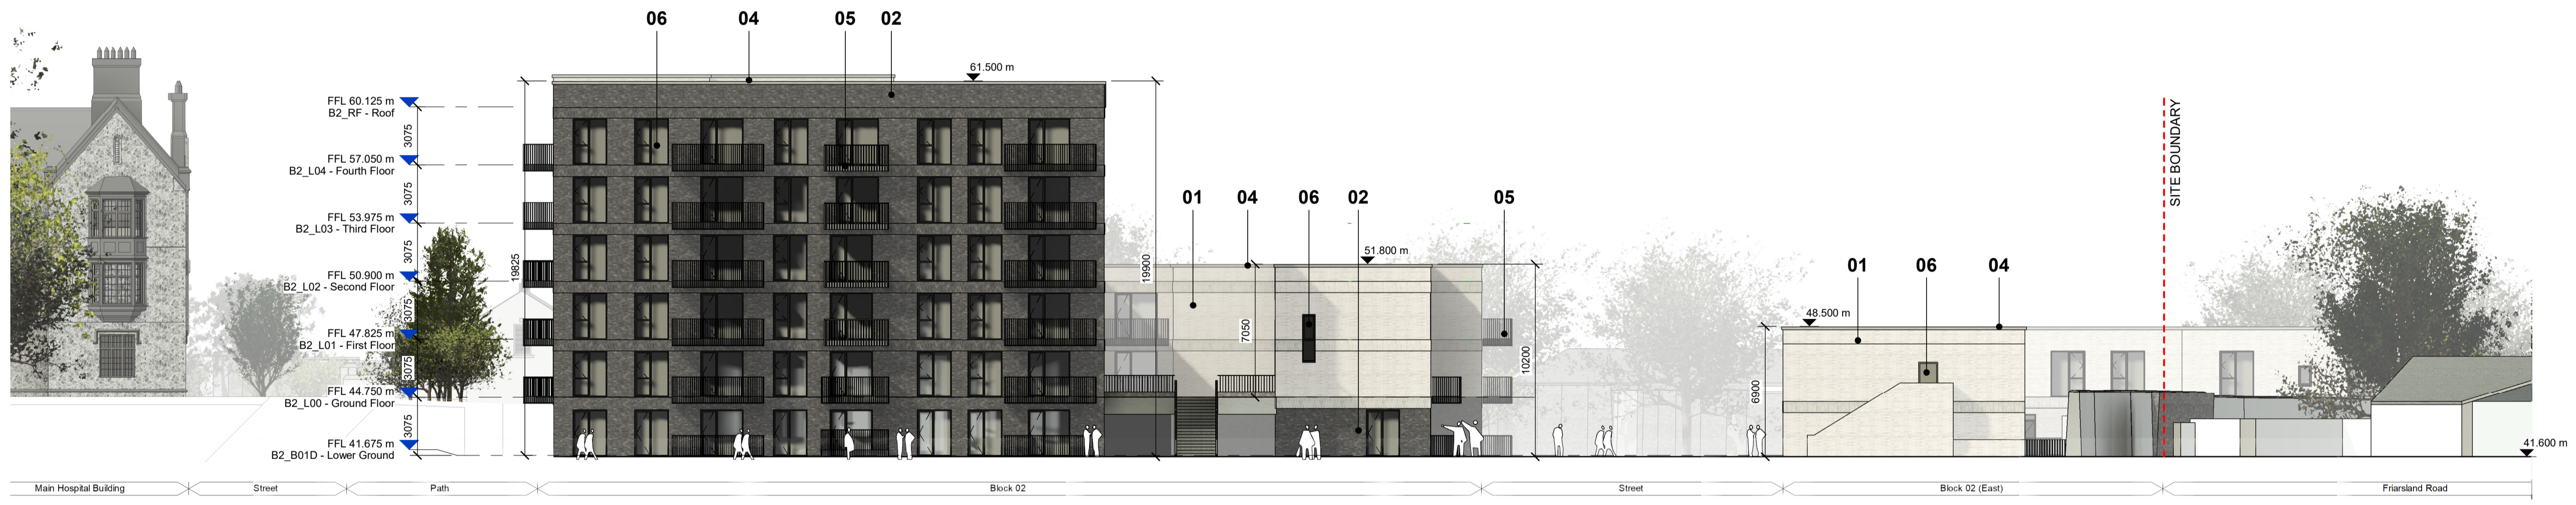


Block 02, South Elevation  
1 : 200

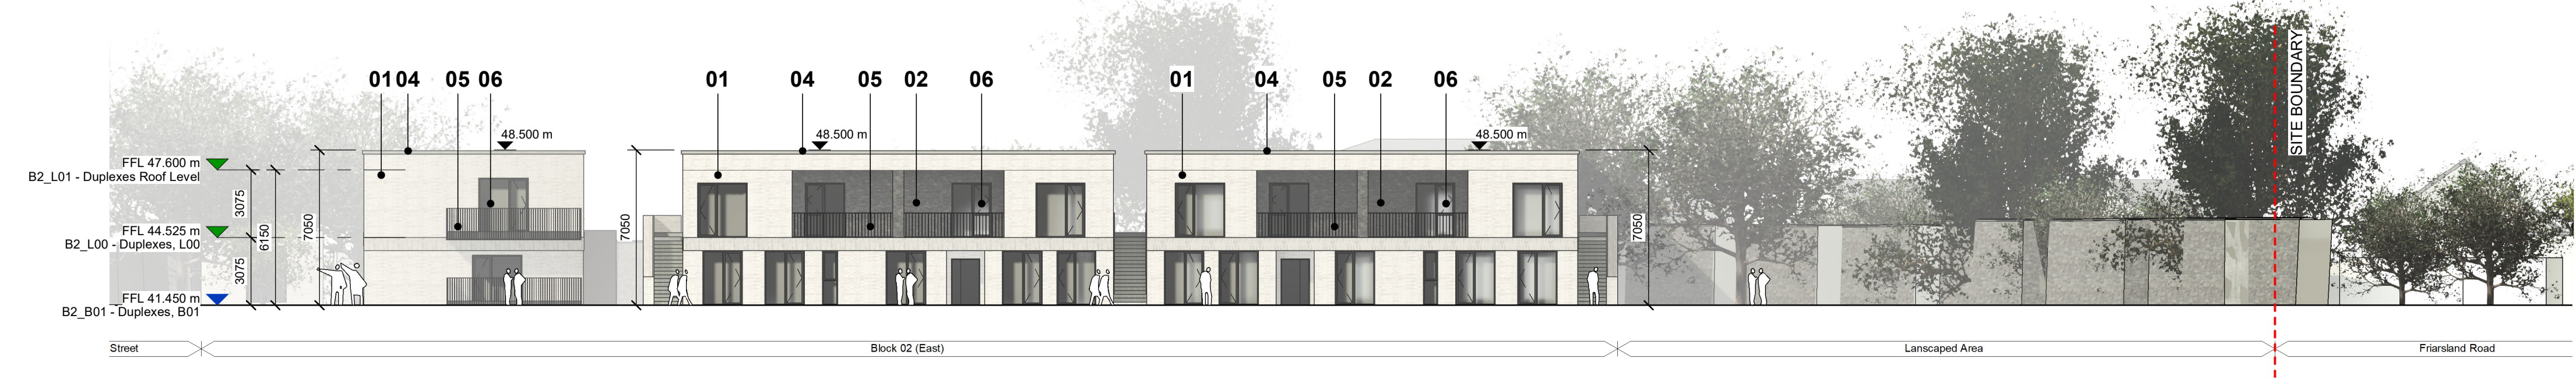

Block 02 (East), West Elevation  
1 : 200

**Notes:**  
 - Do not scale from this drawing. Use figured dimensions in all cases.  
 - Verify dimensions on site and report any discrepancies to the Architect immediately.  
 - This drawing is to be read in conjunction with the Architect's Specification.  
 - © This drawing is copyright and may only be reproduced with the Architect's permission.

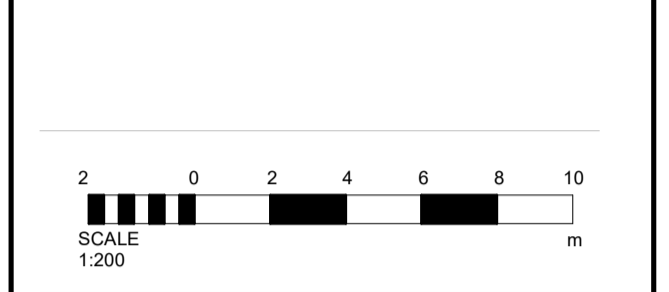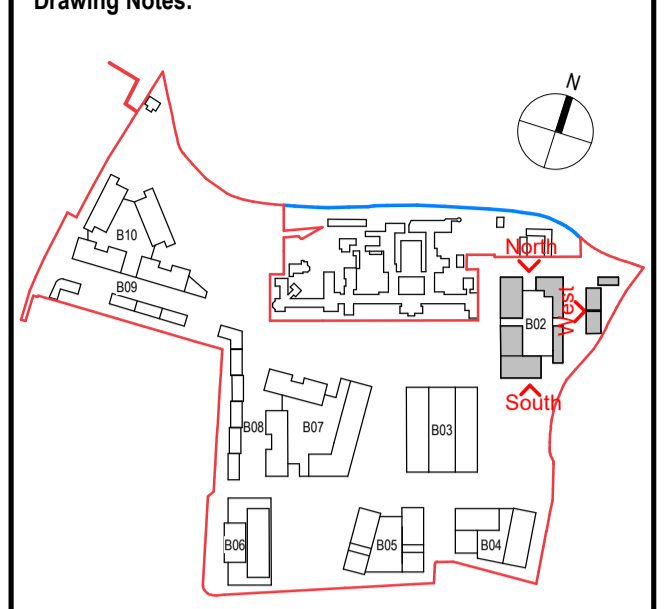

- Material Legend**
- 01 SELECTED BUFF BRICK
  - 02 SELECTED DARK BRICK
  - 03 SELECTED RED BRICK
  - 04 SELECTED METAL CAPPING
  - 05 SELECTED METAL BALCONY AND RAILING
  - 06 SELECTED DOORS AND WINDOWS

P3 S-1	Sept 2024	KP	Part 10 Planning Application
Rev.	Date	Drawn	Details of Issue / Revision

Issues & Revisions

Darity Mills,  
 Darity Road  
 Dublin 6,  
 D06 Y0E3

T: +353 (0)1 498 7000  
 W: www.reddyarchitecture.com  
 E: info@reddyarchitecture.com

Applicant Details:  
**Dún Laoghaire-Rathdown County Council**

Agent Details:  
**Land Development Agency**

Project Details:  
**Proposed Part 10 Residential Development,  
 Dundrum Central Development,  
 Dundrum Road,  
 Dublin 14**

Drawing Title:  
**Block 02, GA Elevations 01**

Job No.	Sheet Size	Scale @A1:
<b>P19-233D</b>	<b>A1_Landscape</b>	<b>1 : 200</b>
Issue Date:	Drawn By:	Reviewed By:
Sept 2024	K.P.	R.Q.

Status: **P3** Purpose of Issue: **Part 10 Planning Application**

Project - System - Spatial Zone - Level - Type - Originator - Role - Number	Revision
<b>DCD-02-B02-ZZZ-DR-RAU-AR-2201</b>	<b>P3 S-1</b>