


DCD-02-B06-ZZZ-DR-RAU-AR-302
DCD-02-B06-ZZZ-DR-RAU-AR-301
GA North Elevation


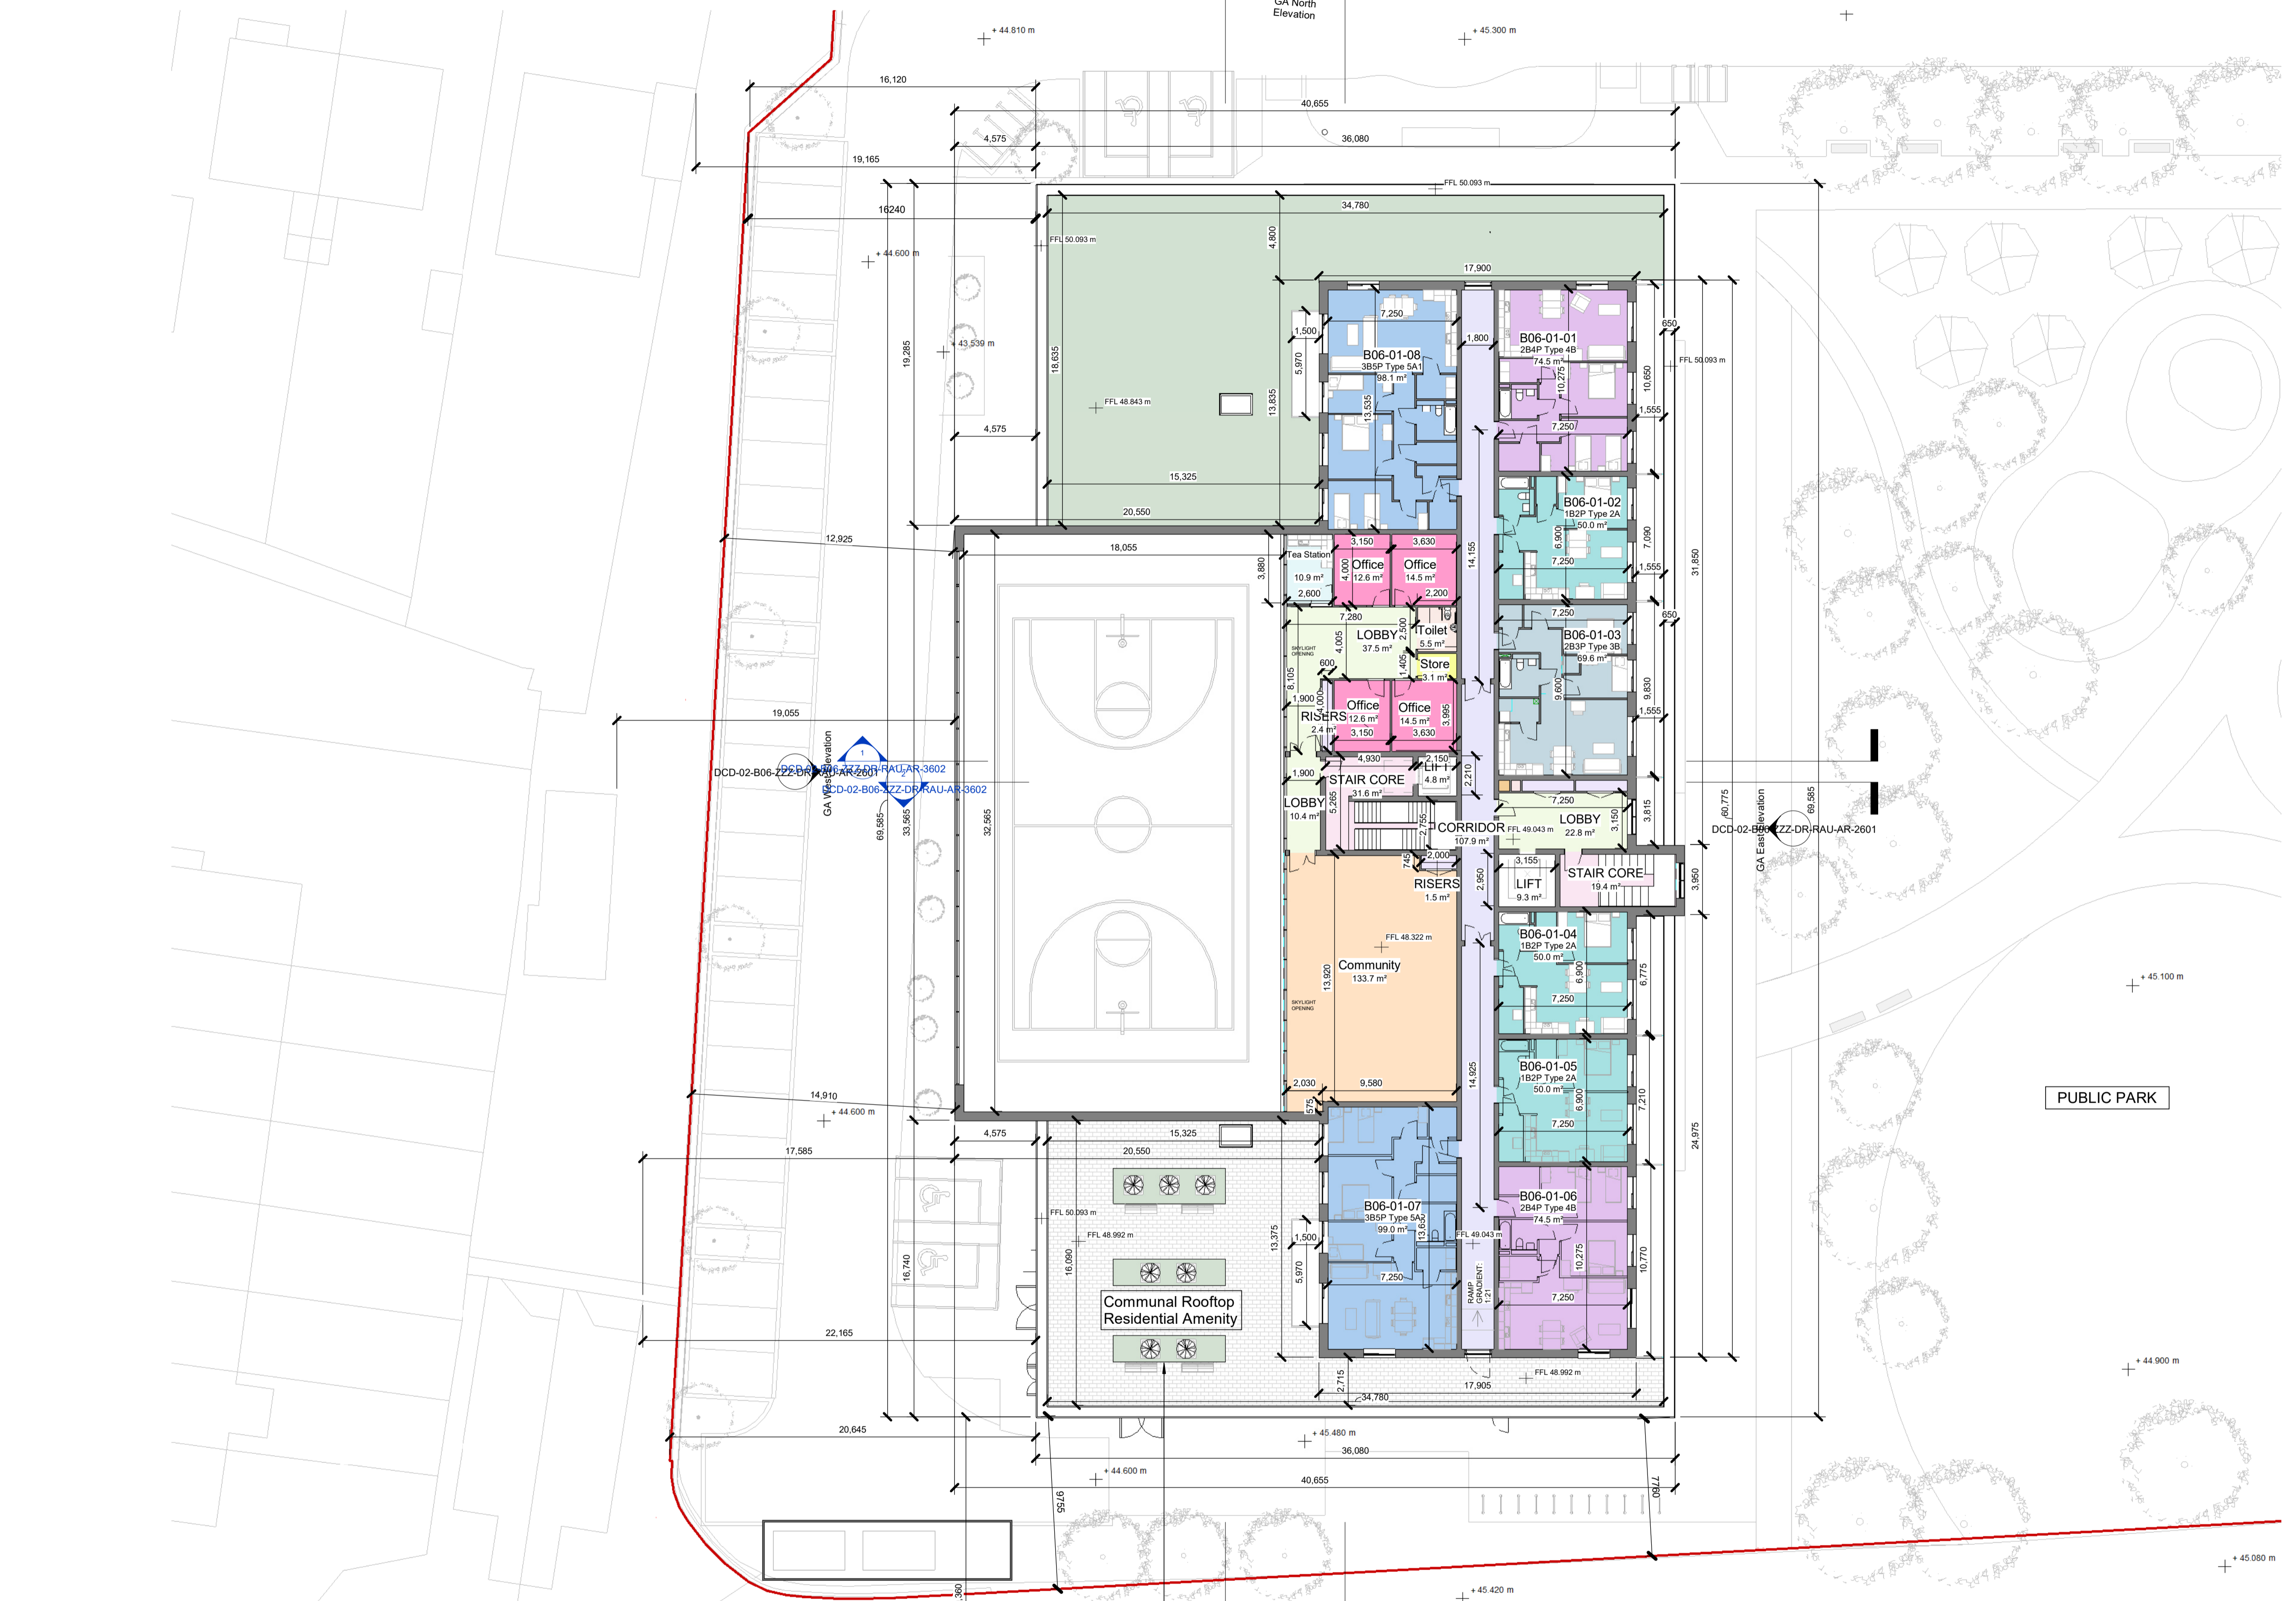


Refer to AECOM Landscape Report for details of terrace planting

GA South Elevation
DCD-02-B06-ZZZ-DR-RAU-AR-202

ROSEMOUNT GREEN

Notes:
- Do not scale from this drawing. Use figured dimensions in all cases.
- Verify dimensions on site and report any discrepancies to the Architect immediately.
- This drawing is to be read in conjunction with the Architect's Specification.
- © This drawing is copyright and may only be reproduced with the Architect's permission.

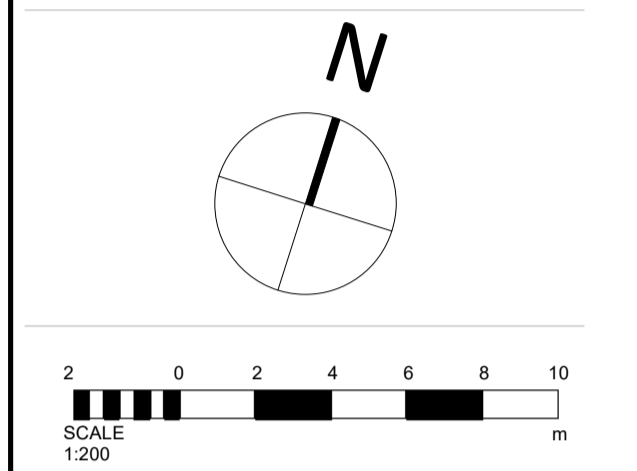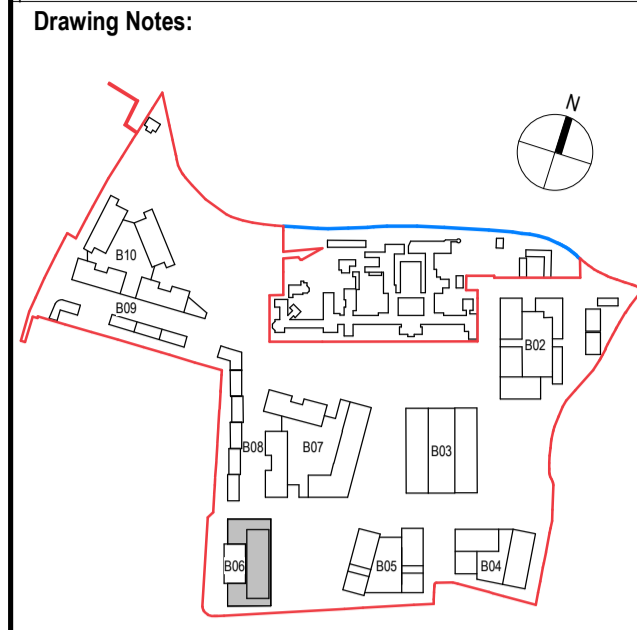

Planning Legend

Site Boundary	Residential Entrance	Service Entrance	Community Entrance
1B2P	2B3P	2B4P	3B5P
Bike Store	Bin Lobby	Bin Store	Changing
Cleaners Store	Comms Room	Community	Community Changing
Community Plantroom	Community Bin Store	CORRIDOR	Dry riser
Generator Room	Kitchen	LOBBY	LS Riser
Meter Rm.	Multipurpose Hall	Office	Ref. Changing
Resi Plantroom	RISERS	Sprinkler Room	STAIR CORE
Store	Sub-Station	Switchroom	Toilet
WATER TANK ROOM			

P3 S-1	Sept 2024	KP	Part 10 Planning Application
Rev.	Date	Drawn	Details of Issue / Revision

Issues & Revisions

Darity Mills,
 Darity Road
 Dublin 6,
 D06 Y0E3
 T: +353 (0)1 498 7000
 W: www.reddyarchitecture.com
 E: info@reddyarchitecture.com

Applicant Details:
Dún Laoghaire-Rathdown County Council
 Agent Details:
Land Development Agency

Project Details:
Proposed Part 10 Residential Development, Dunderum Central Development, Dunderum Road, Dublin 14
 Drawing Title:
Block 06, First Floor, GA Plan

Job No.	Sheet Size:	Scale @A1:
P19-233D	A1_Landscape	1 : 200
Issue Date:	Drawn By:	Reviewed By:
Sept 2024	K. Potocka	R. Quinn

Status:	Purpose of Issue
P3	Part 10 Planning Application
Project - System - Spatial Zone - Level - Type - Originator - Role - Number	Revision
DCD-02-B06-L01-DR-RAU-AR-1601	P3 S-1