




3B5P Type 5A  
1 : 100

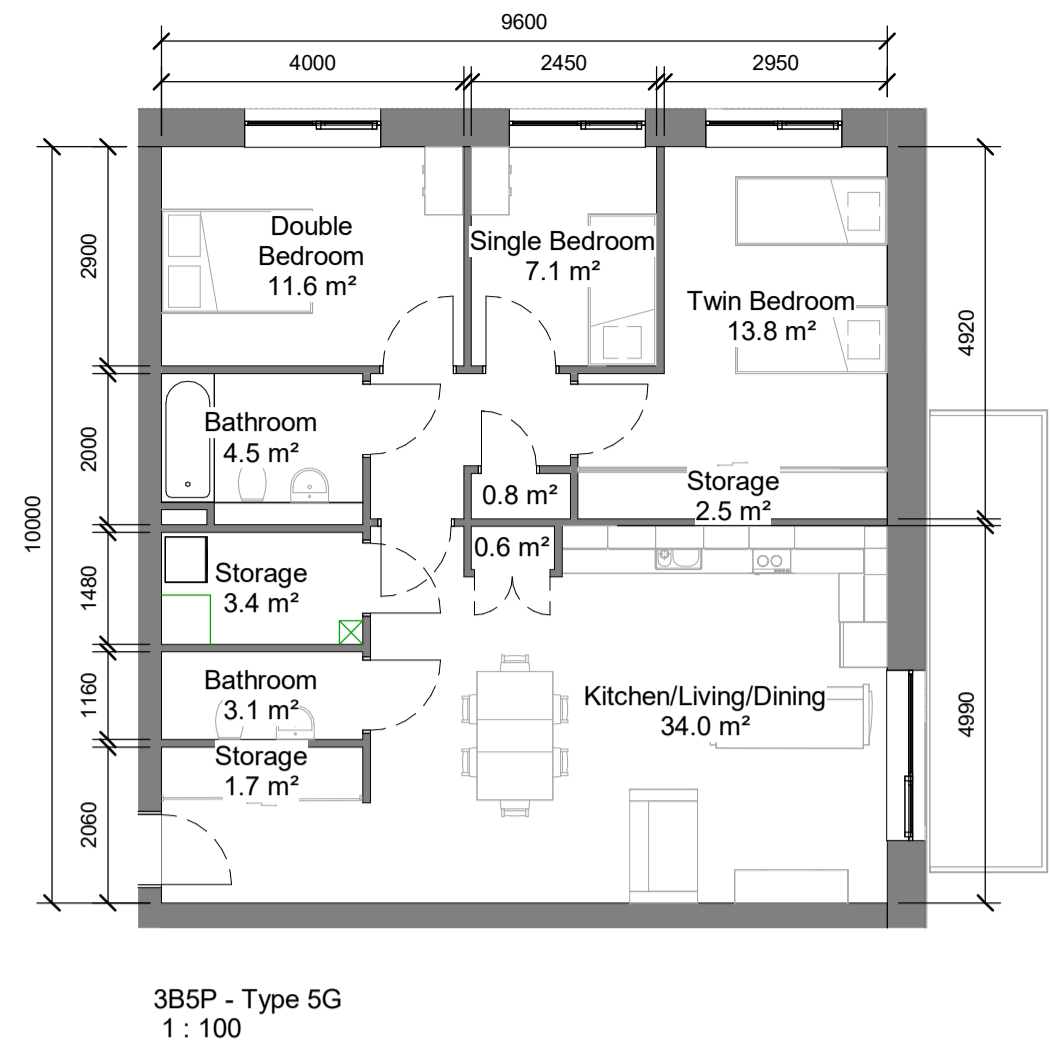


3B5P - Type 5G  
1 : 100

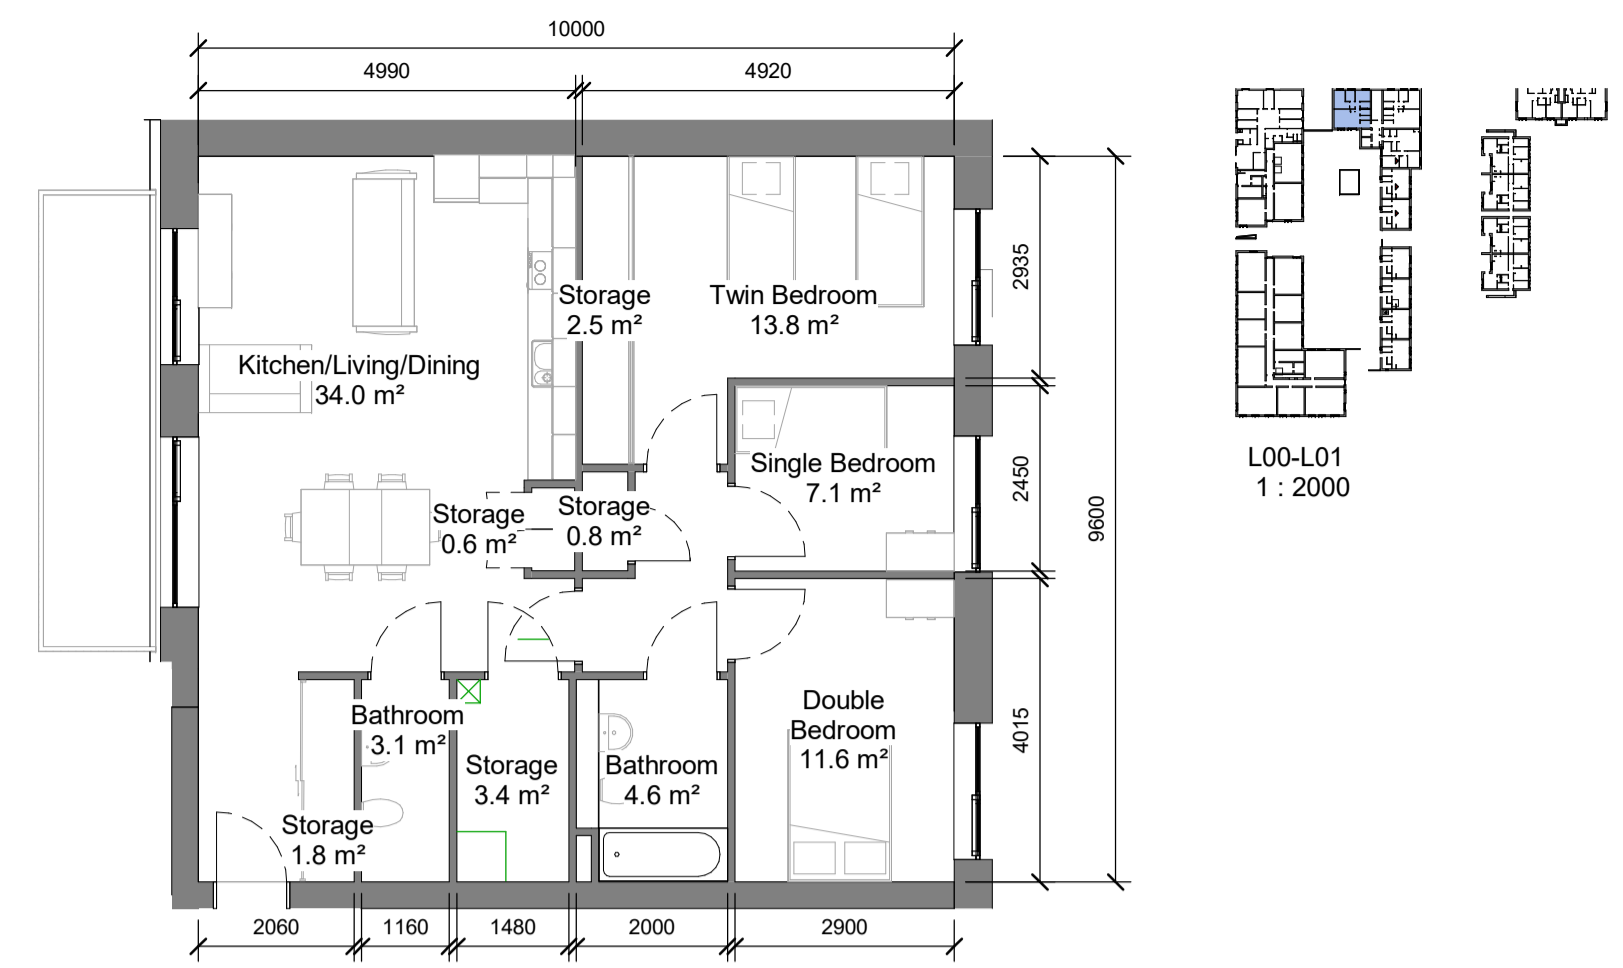


3B5P - Type 5G1  
1 : 100

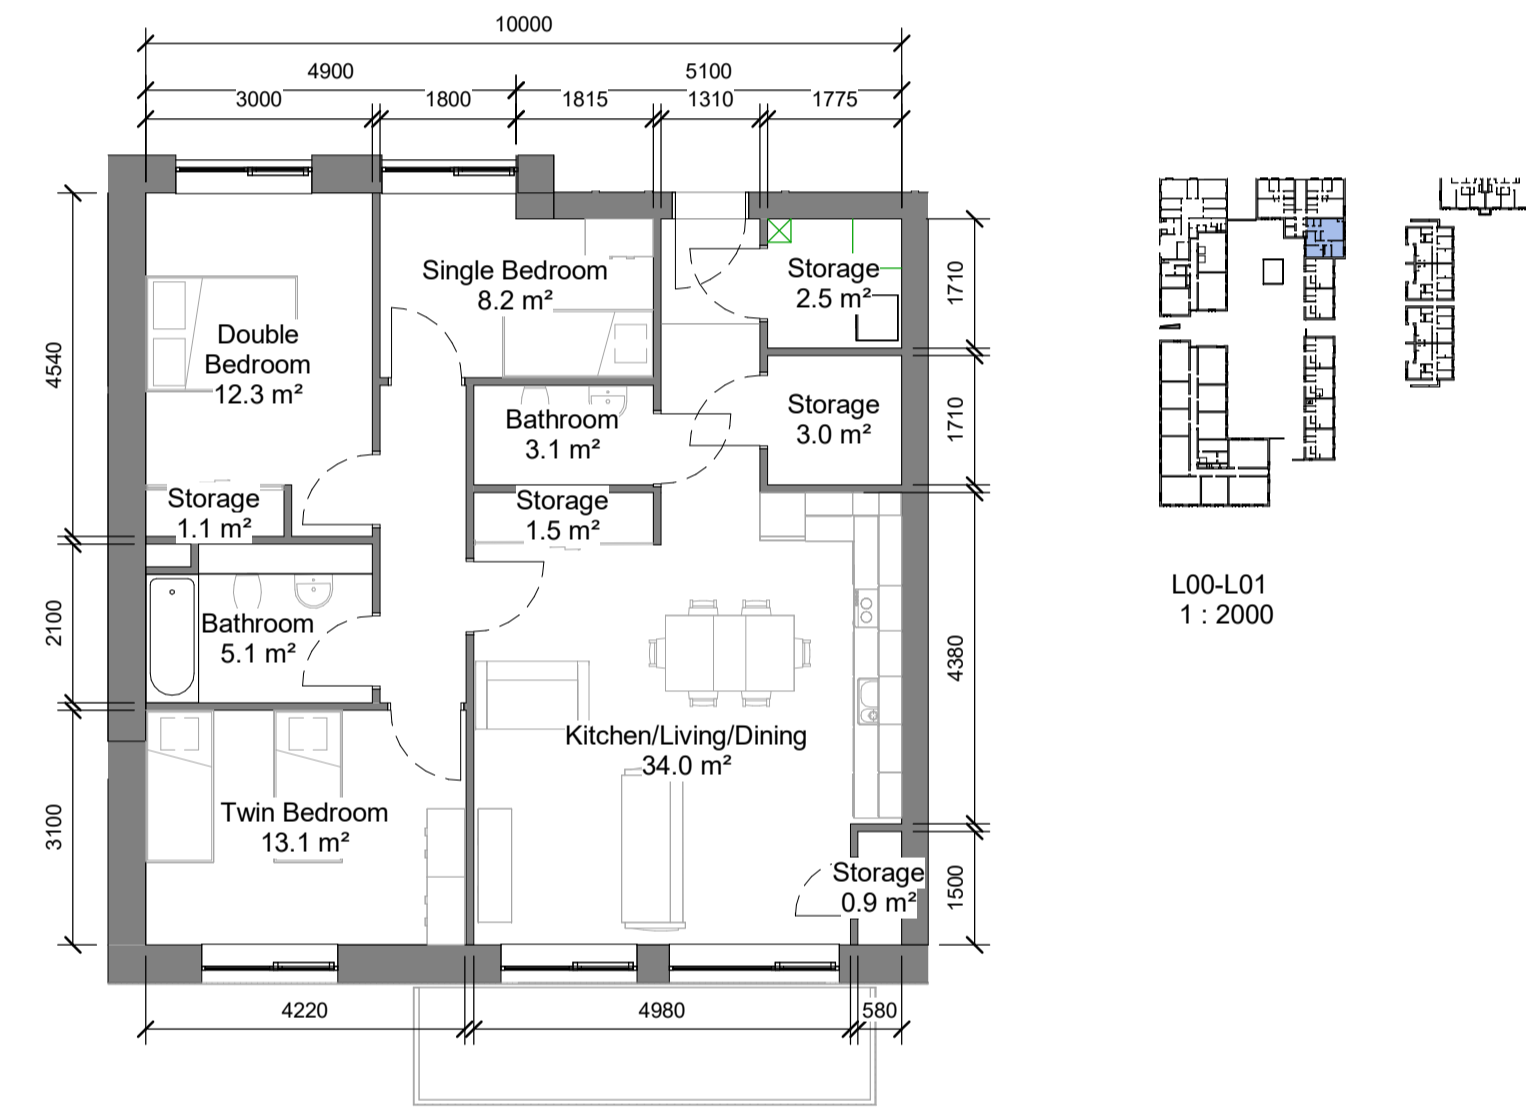


3B5P - Type 5G2  
1 : 100

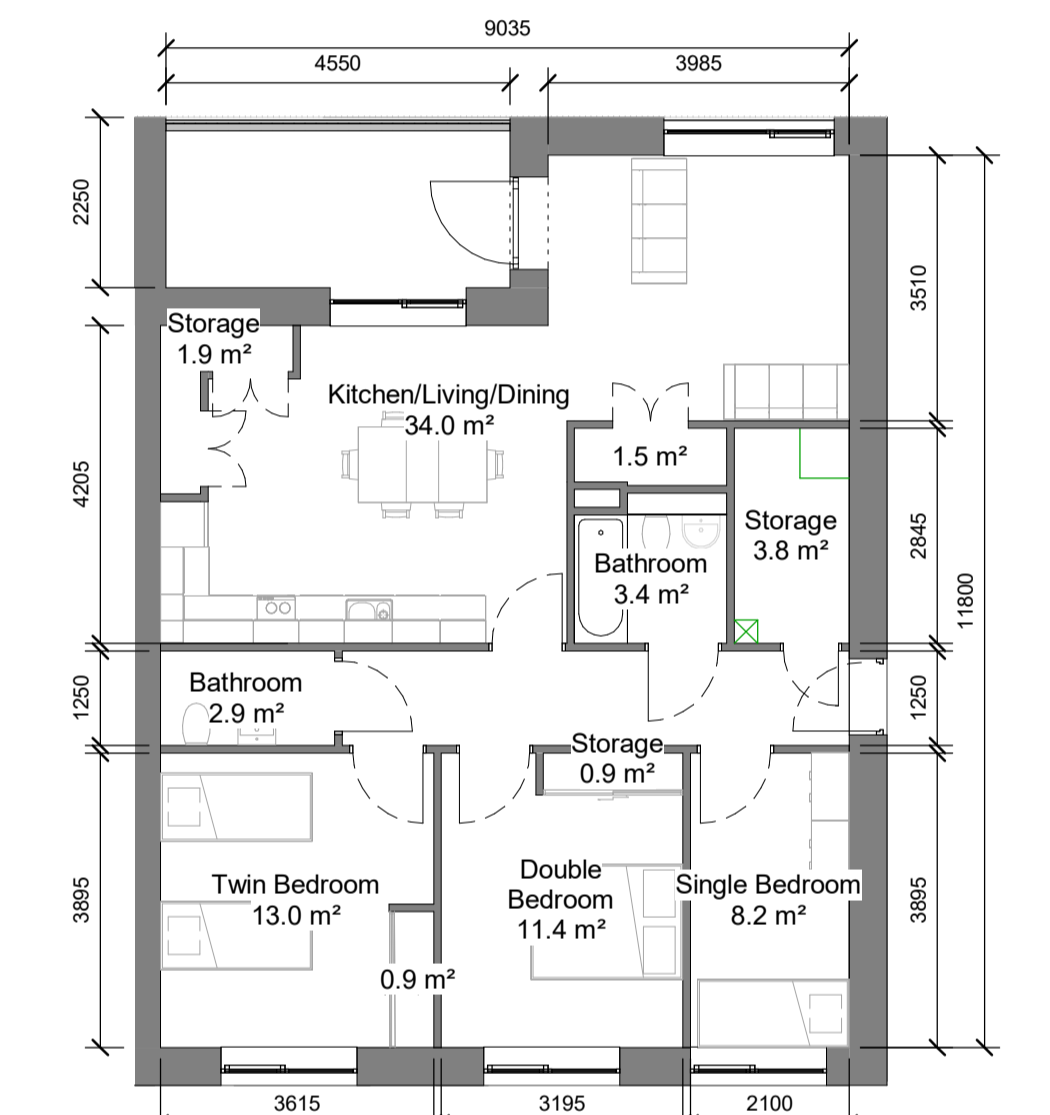


3B5P - Type 5H  
1 : 100

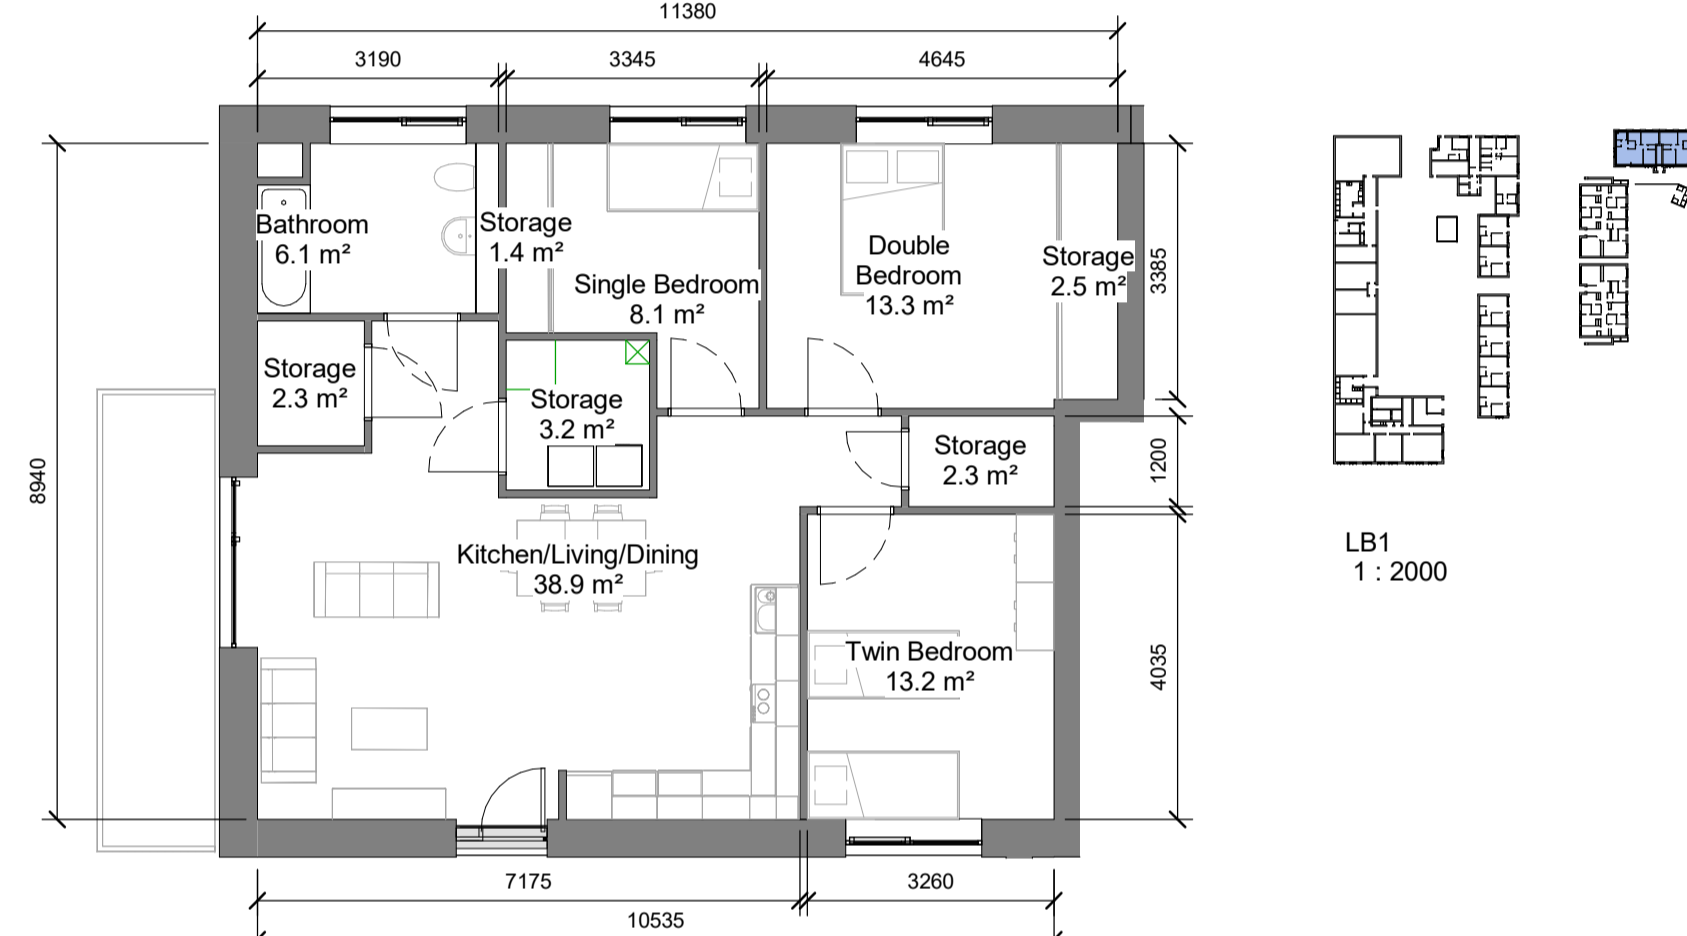

3B5P - Type 5I  
1 : 100

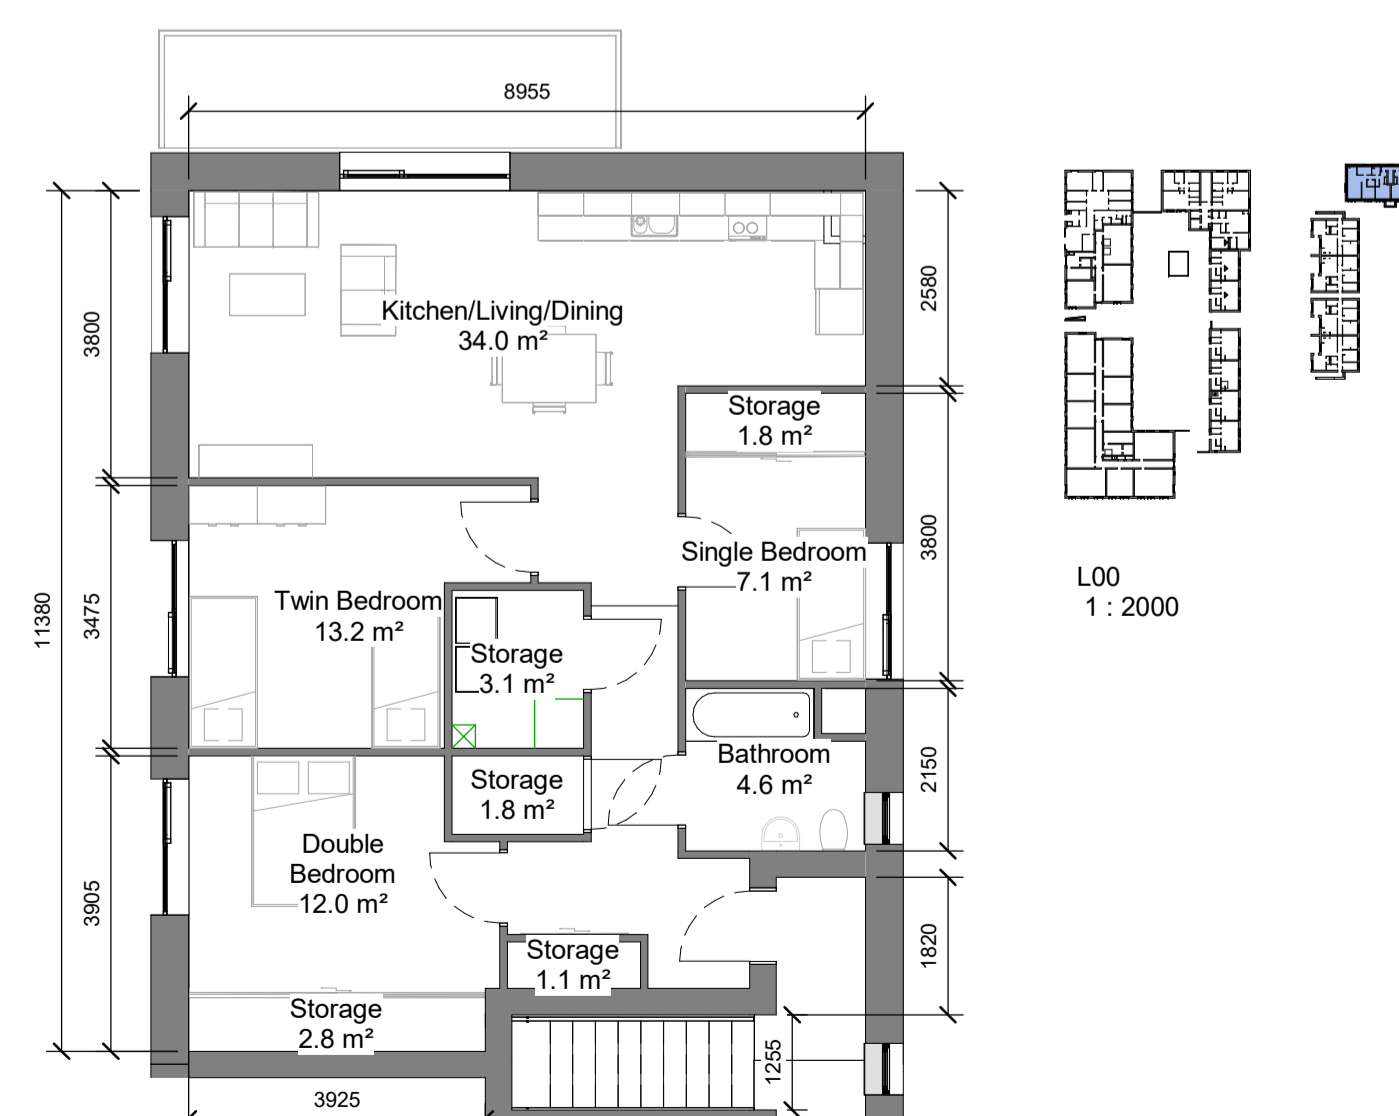


3B5P - Type 5J  
1 : 100

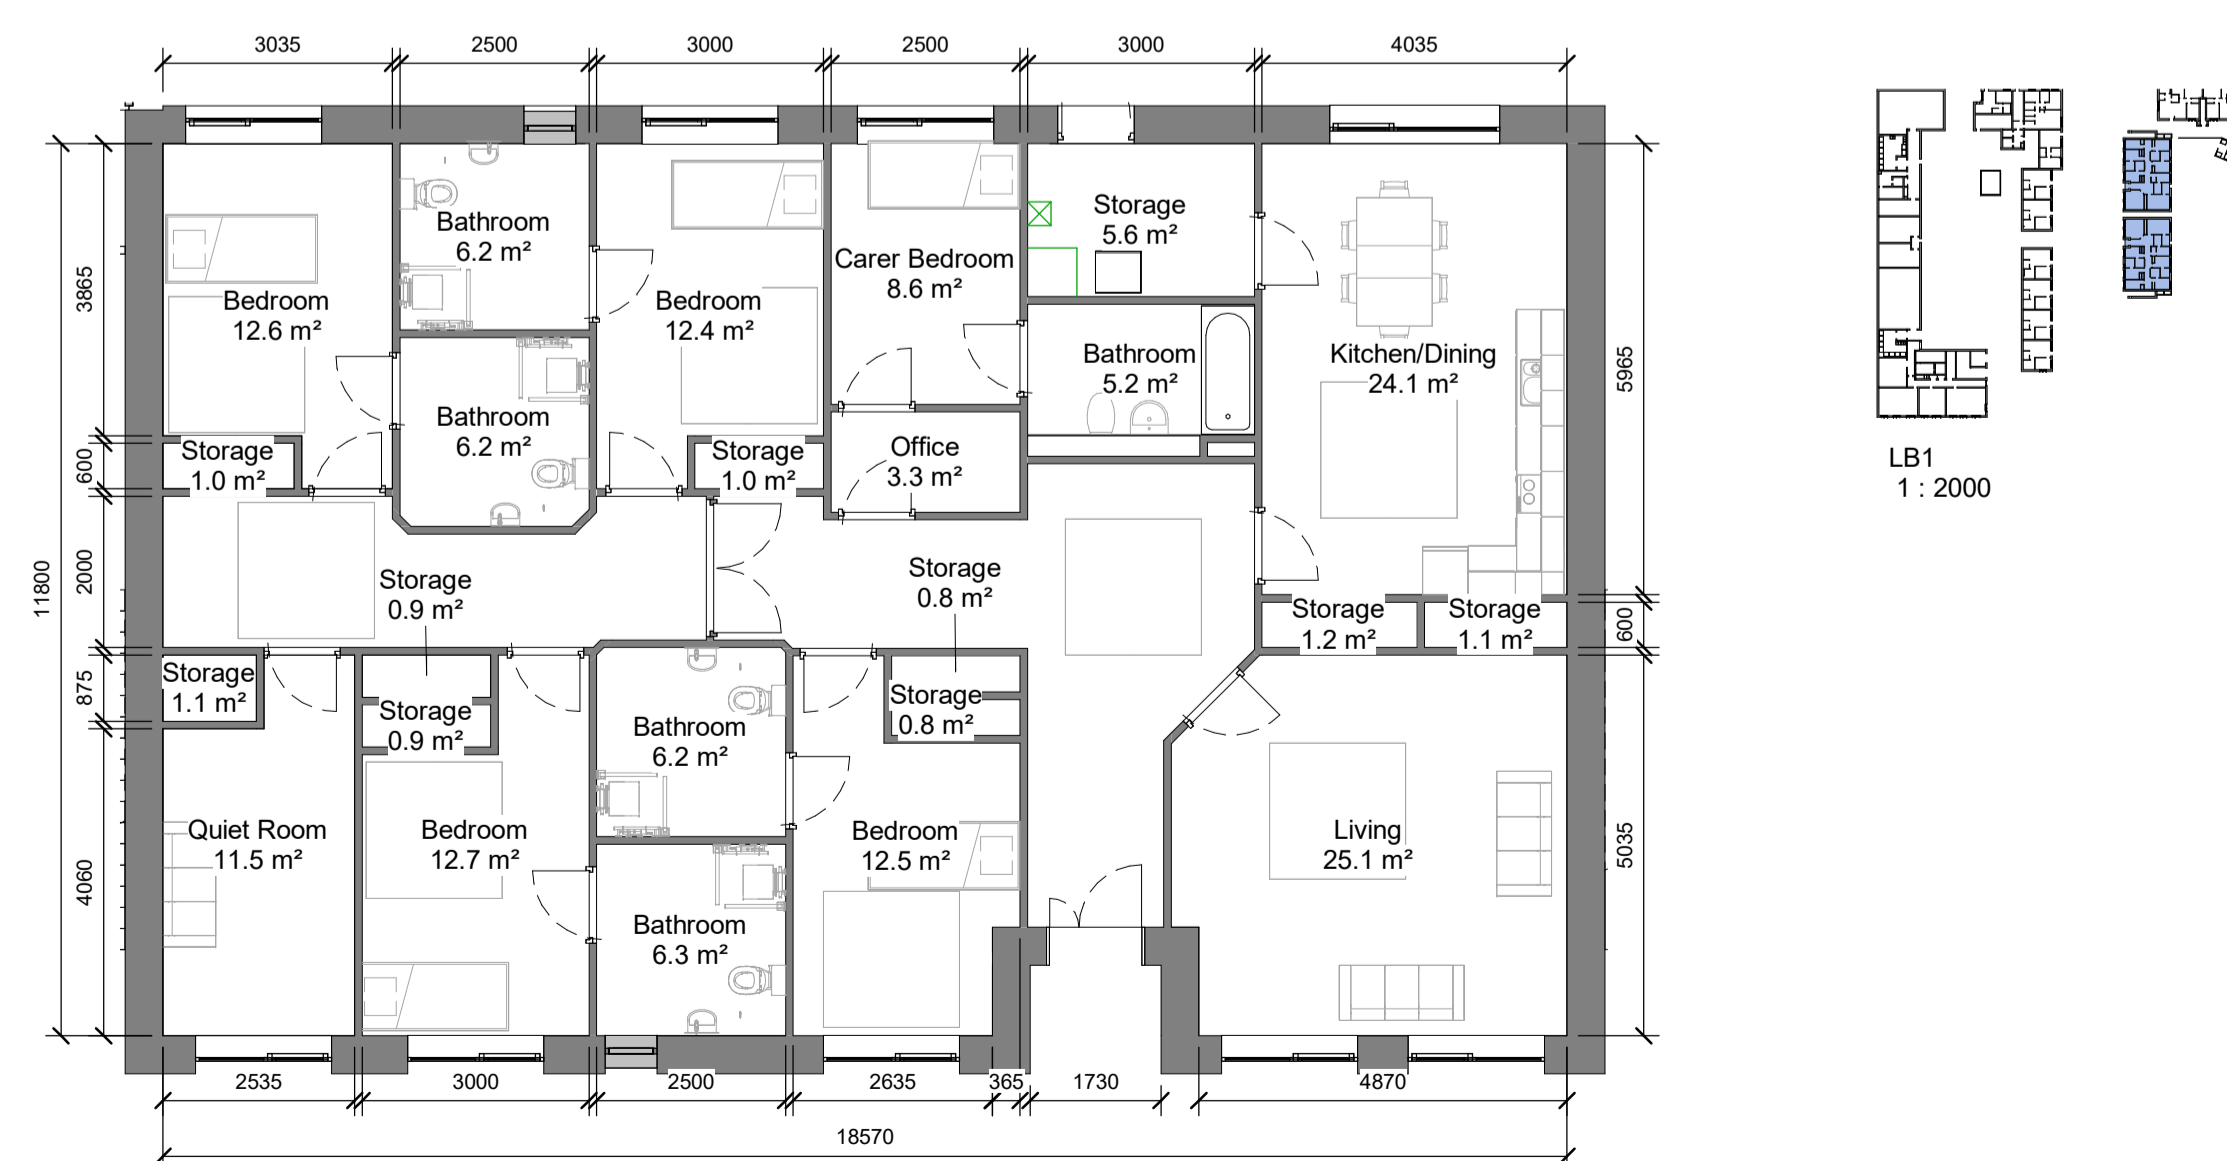

5B5P - Type 5A  
1 : 100

**Notes:**  
 - Do not scale from this drawing. Use figured dimensions in all cases.  
 - Verify dimensions on site and report any discrepancies to the Architect immediately.  
 - This drawing is to be read in conjunction with the Architect's Specification.  
 - © This drawing is copyright and may only be reproduced with the Architect's permission.

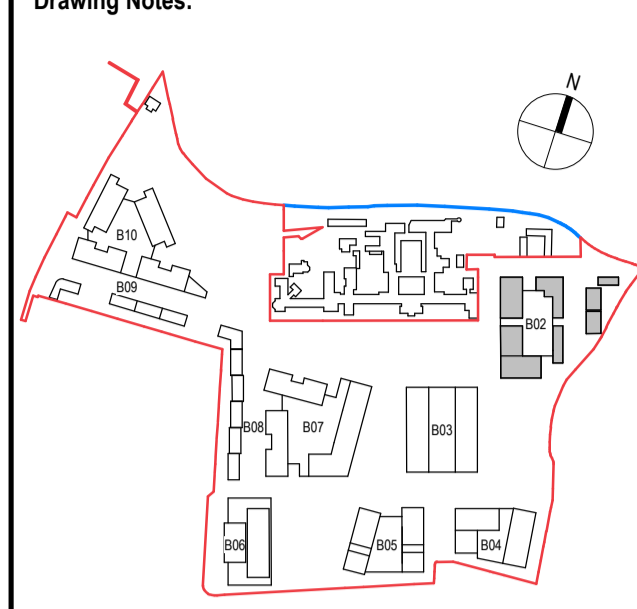

P3 S-1		Sept 2024	KP	Part 10 Planning Application
Rev.	Date	Drawn	Details of Issue / Revision	
Issues & Revisions				
Darity Mills, Darity Road Dublin 6, D06 Y0E3		T: +353 (0)1 498 7000 W: www.reddyarchitecture.com E: info@reddyarchitecture.com		
Applicant Details: <b>Dún Laoghaire-Rathdown County Council</b>				
Agent Details: <b>Land Development Agency</b>				
Project Details: <b>Proposed Part 10 Residential Development, Dundrum Central Development, Dundrum Road, Dublin 14</b>				
Drawing Title: <b>Block 02, Typologies 02</b>				
Job No.	Sheet Size:	Scale @A1:		
<b>P19-233D</b>	<b>A1_Landscape</b>	<b>As indicated</b>		
Issue Date:	Drawn By:	Reviewed By:		
<b>Sept 2024</b>	<b>K. Potocka</b>	<b>R. Quinn</b>		
Status:	Purpose of Issue			
<b>P3</b>	<b>Part 10 Planning Application</b>			
Project - System - Spatial Zone - Level - Type - Originator - Role - Number	Revision			
<b>DCD-02-B02-ZZZ-DR-RAU-AR-1222</b>				<b>P3 S-1</b>