


East Courtyard Elevation 1:200

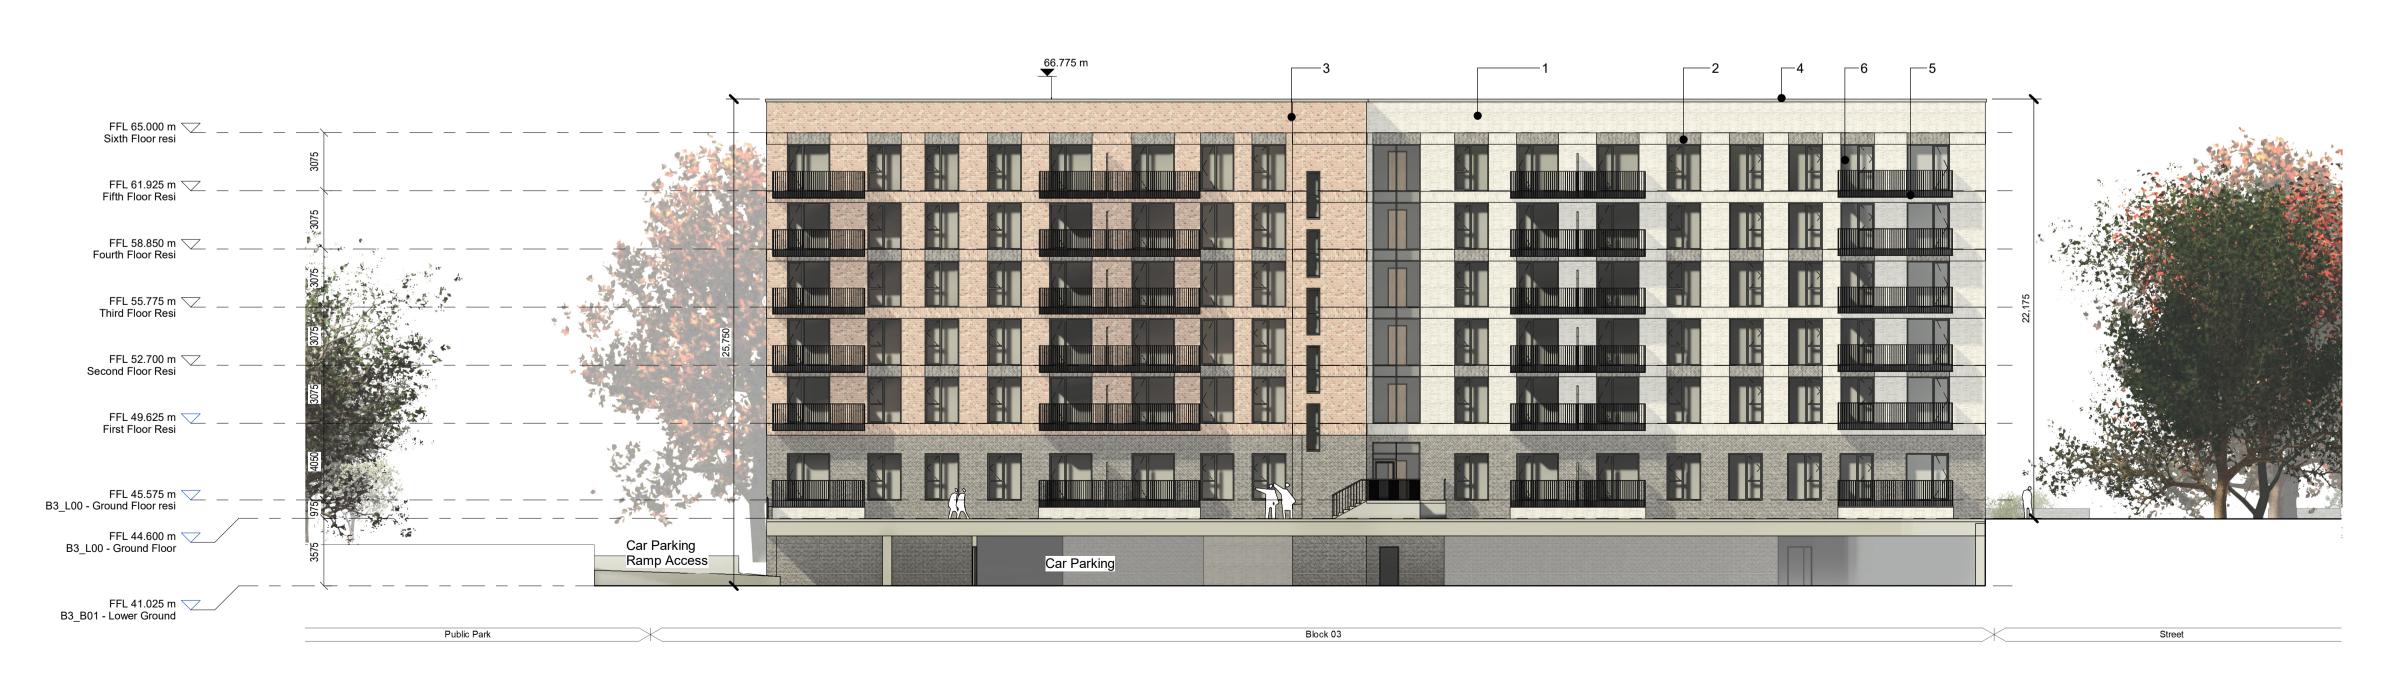

West Courtyard Elevation 1 : 200

- Do not scale from this drawing. Use figured dimensions in all cases.
- Verify dimensions on site and report any discrepancies to the Architect - This drawing to be read in conjunction with the Architect's Specification.
- © This drawing is copyright and may only be reproduced with the Architect's permission.

Drawing Notes: Material Legend 01 SELECTED BUFF BRICK 02 SELECTED DARK BRICK **03** SELECTED RED BRICK **04** SELECTED METAL CAPPING **05** SELECTED BALCONY AND RAILING **06** SELECTED DOORS AND WINDOWS P3-S-1 Sept 2024 KP Part 10 Planning Application

Rev. Date Drwn Details of Issue / Revision Issues & Revisions reddy architecture +urbanism T: +353 (0)1 498 7000 Dartry Road W: www.reddyarchitecture.com Dublin 6, D06 Y0E3 E: info@reddyarchitecture.com Dún Laoghaire–Rathdown County Council Land Development Agency Proposed Part 10 Residential Development,
Dundrum Central Development,
Dundrum Road,
Dublin14 Drawing Title:
Block 03, GA Elevations 03 A1_ Landscape 1:200 Issue Date: Sept 2024 R. Quinn K. Potocka Status Purpose of Issue Part Part 10 Planning Application Project - System - Spatial Zone - Level - Type - Originator - Role - Number Revision DCD-02-B03-ZZZ-DR-RAU-AR-2303