





Block 04, South Courtyard Elevation
1 : 200


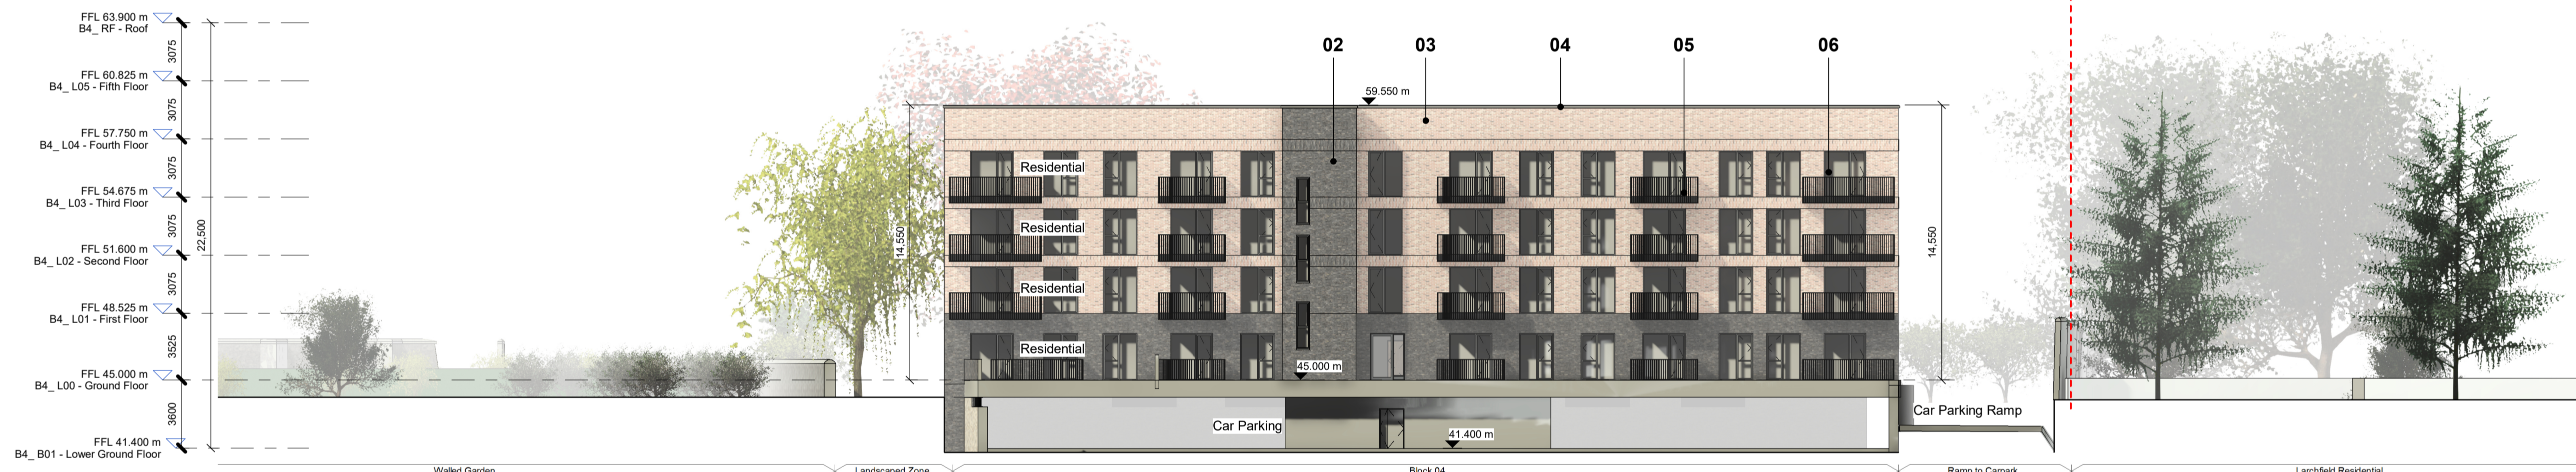


Block 04, North-West Courtyard Elevation
1 : 200

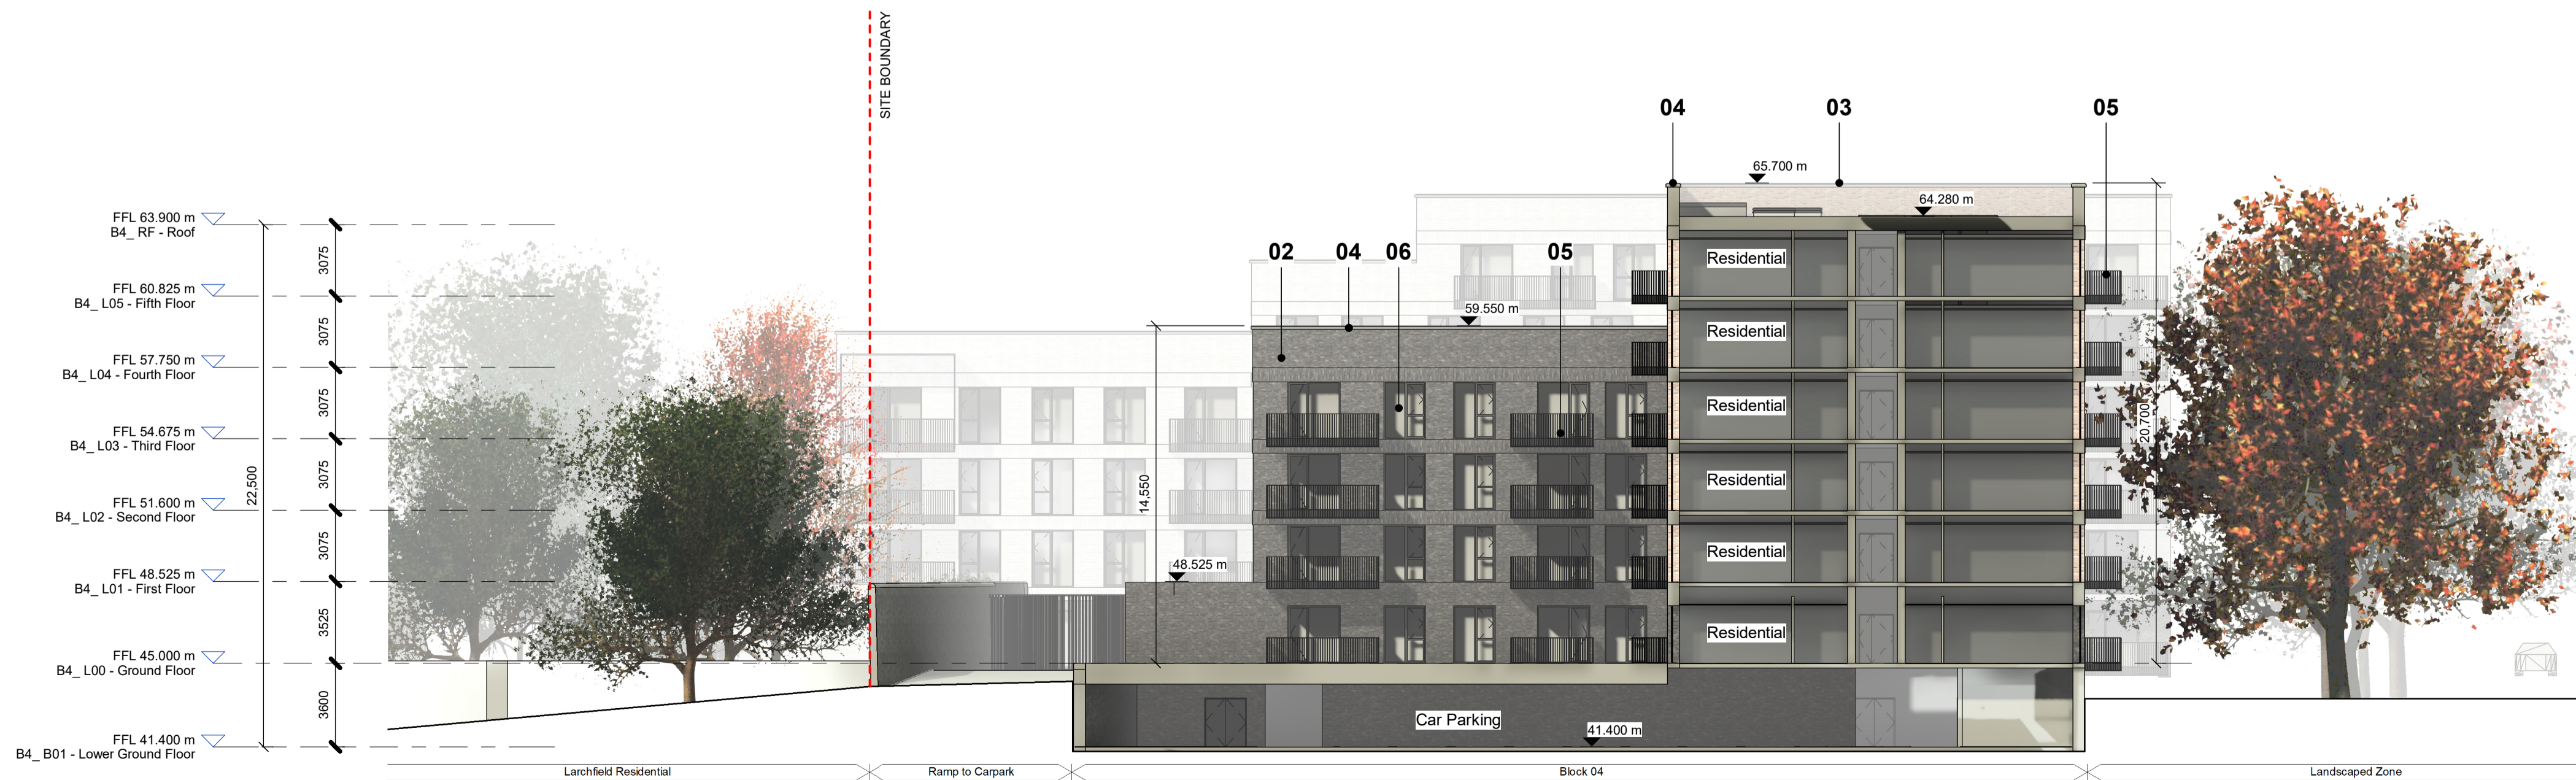

Block 04, East Courtyard Elevation
1 : 200

Notes:
 - Do not scale from this drawing. Use figured dimensions in all cases.
 - Verify dimensions on site and report any discrepancies to the Architect immediately.
 - This drawing is to be read in conjunction with the Architect's Specification.
 - © This drawing is copyright and may only be reproduced with the Architect's permission.

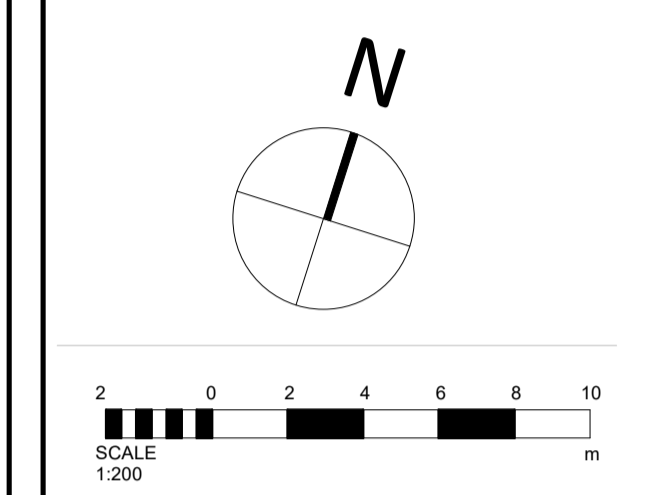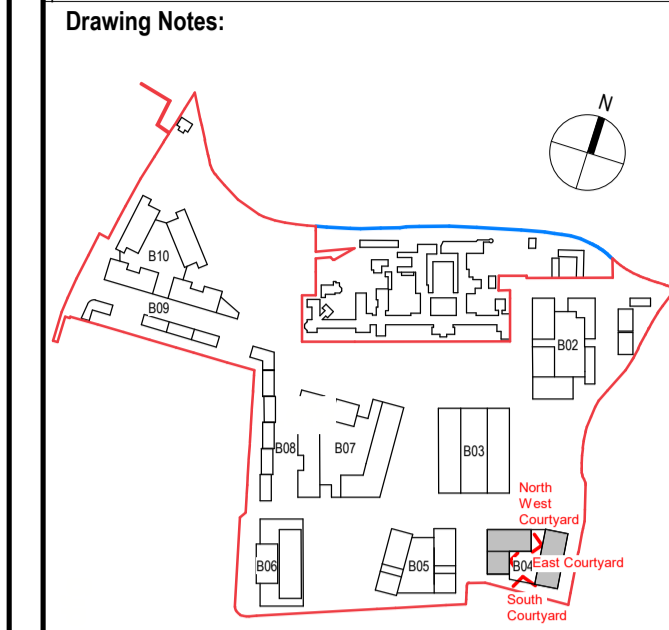

- Material Legend**
- 01 SELECTED BUFF BRICK
 - 02 SELECTED DARK BRICK
 - 03 SELECTED RED BRICK
 - 04 SELECTED METAL CAPPING
 - 06 SELECTED METAL BALCONY AND RAILING
 - 06 SELECTED DOORS AND WINDOWS

Rev.	Date	Drawn	Details of Issue / Revision
P3 S-1	Sept 2024	KP	Part 10 Planning Application

Darity Mills,
 Darity Road
 Dublin 6,
 D06 Y0E3
 T: +353 (0)1 498 7000
 W: www.reddyarchitecture.com
 E: info@reddyarchitecture.com

Applicant Details:
Dún Laoghaire-Rathdown County Council
 Agent Details:
Land Development Agency

Project Details:
**Proposed Part 10 Residential Development,
 Dundrum Central Development,
 Dundrum Road,
 Dublin 14**
 Drawing Title:
Block 04, GA Elevations 03

Job No.:	Sheet Size:	Scale @A1:
P19-233D	A1_Landscape	1 : 200
Issue Date:	Drawn By:	Reviewed By:
Sept 2024	K. Potocka	R. Quinn

Status:	Purpose of Issue
P3	Part 10 Planning Application
Project - System - Spatial Zone - Level - Type - Originator - Role - Number	Revision
DCD-02-B04-ZZZ-DR-RAU-AR-2403	P3 S-1