
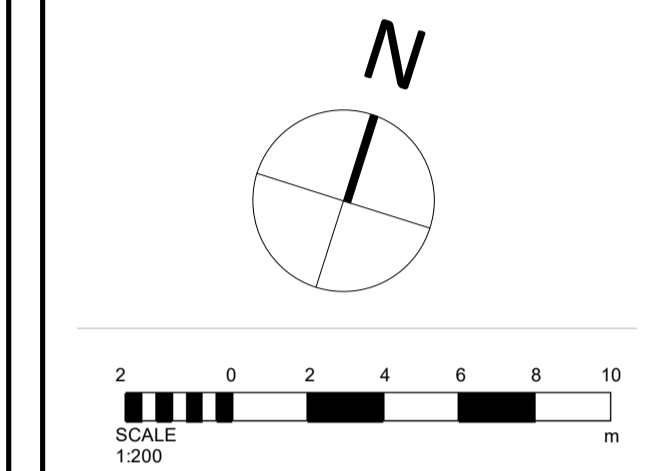


**Notes:**  
 - Do not scale from this drawing. Use figured dimensions in all cases.  
 - Verify dimensions on site and report any discrepancies to the Architect immediately.  
 - This drawing is to be read in conjunction with the Architect's Specification.  
 - © This drawing is copyright and may only be reproduced with the Architect's permission.

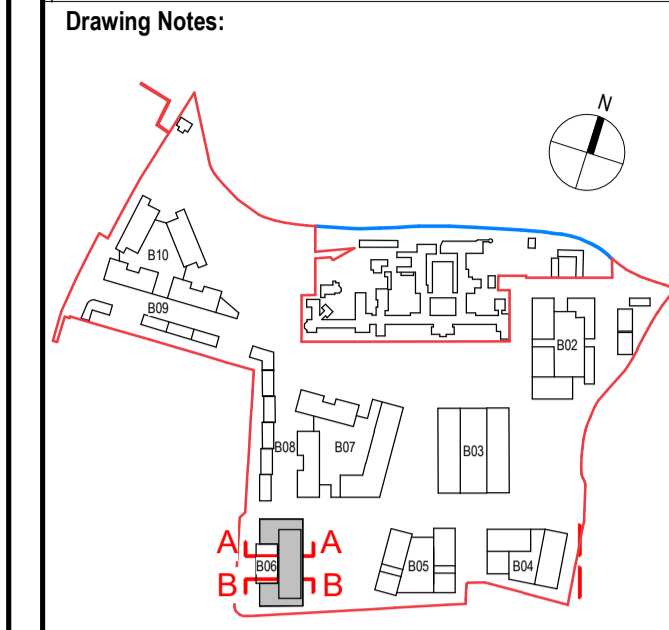

- Material Legend**
- 01 SELECTED BUFF BRICK
  - 02 SELECTED DARK BRICK
  - 03 SELECTED RED BRICK
  - 04 SELECTED METAL CAPPING
  - 05 SELECTED BALCONY AND RAILING
  - 06 SELECTED DOORS AND WINDOWS

Material Legend 2.0  
 1 : 200

Rev.	Date	Drawn	Details of Issue / Revision
P3 S-1	Sept 2024	KP	Part 10 Planning Application

Darity Mills,  
 Darity Road  
 Dublin 6,  
 D06 Y0E3  
 T: +353 (0)1 498 7000  
 W: www.reddyarchitecture.com  
 E: info@reddyarchitecture.com


Applicant Details:  
**Dún Laoghaire-Rathdown County Council**

Agent Details:  
**Land Development Agency**


Project Details:  
**Proposed Part 10 Residential Development,  
 Dundrum Central Development,  
 Dundrum Road,  
 Dublin 14**  
 Drawing Title:  
**Block 06, GA Sections 02**

Job No. <b>P19-233D</b>	Sheet Size: <b>A1_Landscape</b>	Scale @A1: <b>1 : 200</b>
Issue Date: <b>Sept 2024</b>	Drawn By: <b>K. Potocka</b>	Reviewed By: <b>R. Quinn</b>

Status: <b>P3</b>	Purpose of Issue: <b>Part 10 Planning Application</b>
Project - System - Spatial Zone - Level - Type - Originator - Role - Number: <b>DCD-02-B06-ZZZ-DR-RAU-AR-3602</b>	Revision: <b>P3 S-1</b>

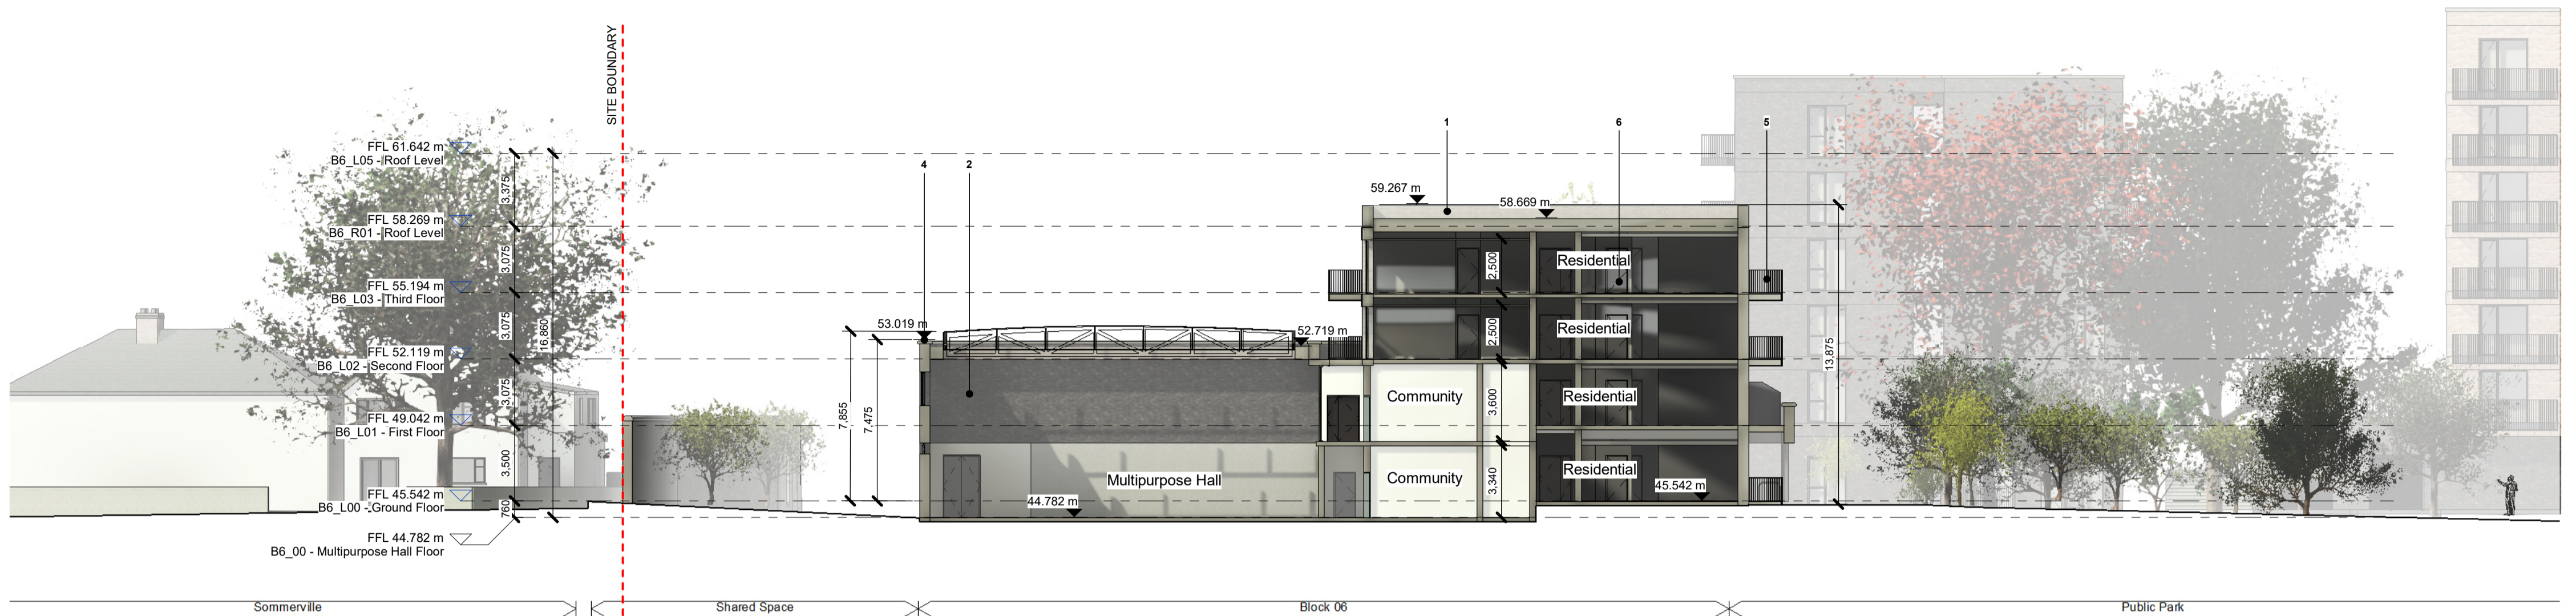

E/W Section A-A  
 1 : 200

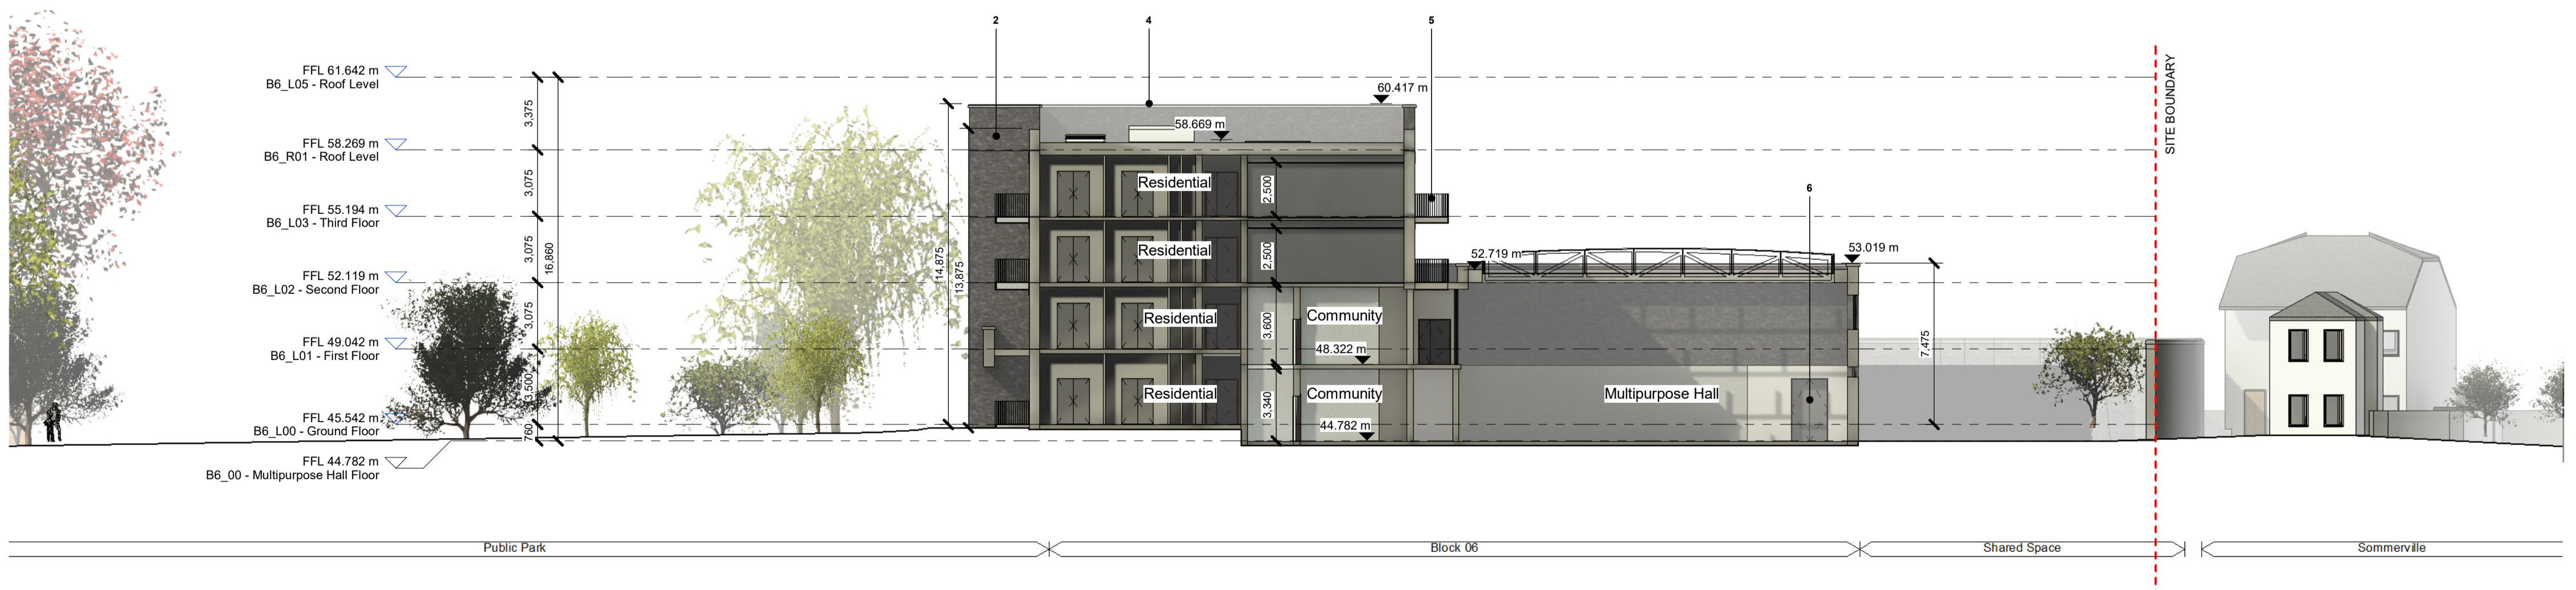

E/W Section B-B  
 1 : 200