




Block 09, Part 01, North (Front) Elevation
1 : 200




Block 09, Part 01, South (Rear) Elevation
1 : 200



Block 09, West (Side) Elevation
1 : 200

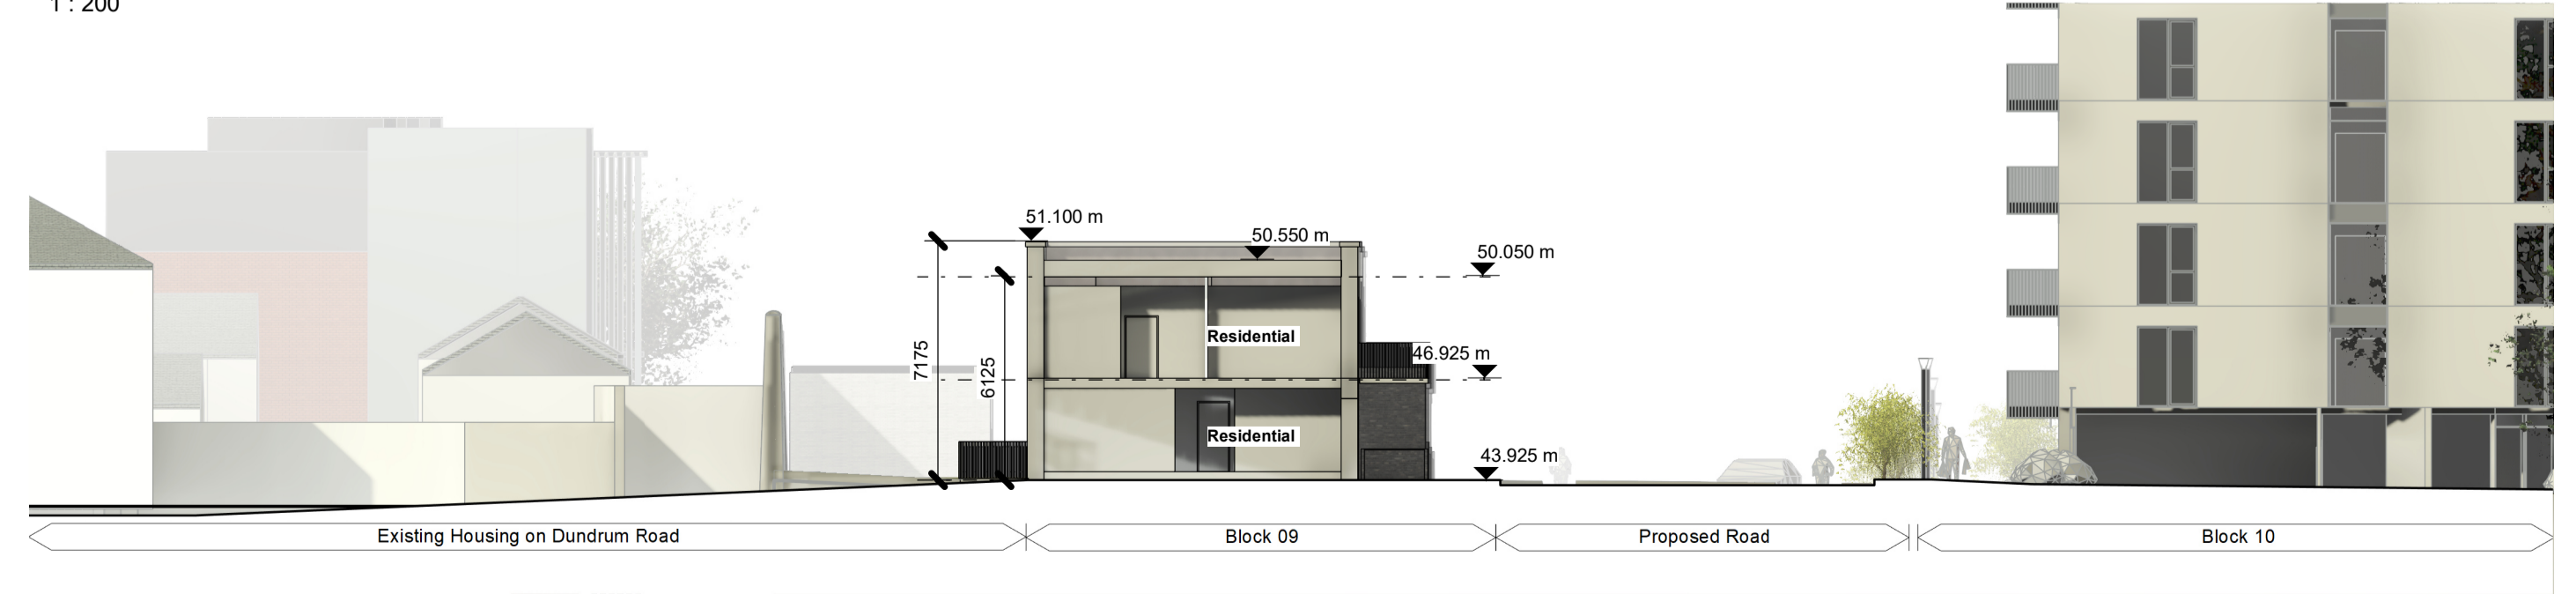


Block 09, Section A-A
1 : 200

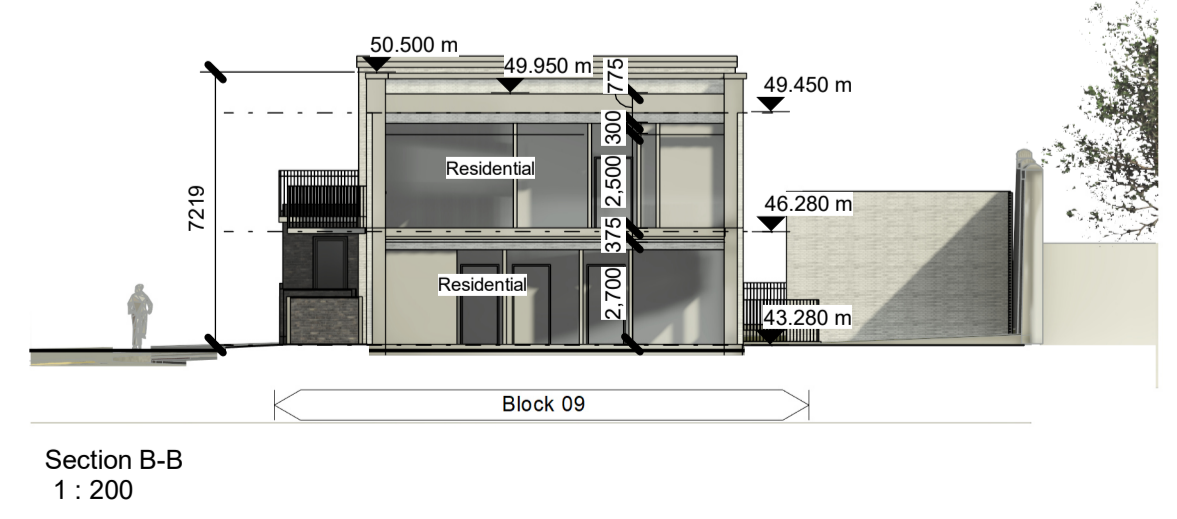

Section B-B
1 : 200

Notes:
 - Do not scale from this drawing. Use figured dimensions in all cases.
 - Verify dimensions on site and report any discrepancies to the Architect immediately.
 - This drawing is to be read in conjunction with the Architect's Specification.
 - © This drawing is copyright and may only be reproduced with the Architect's permission.

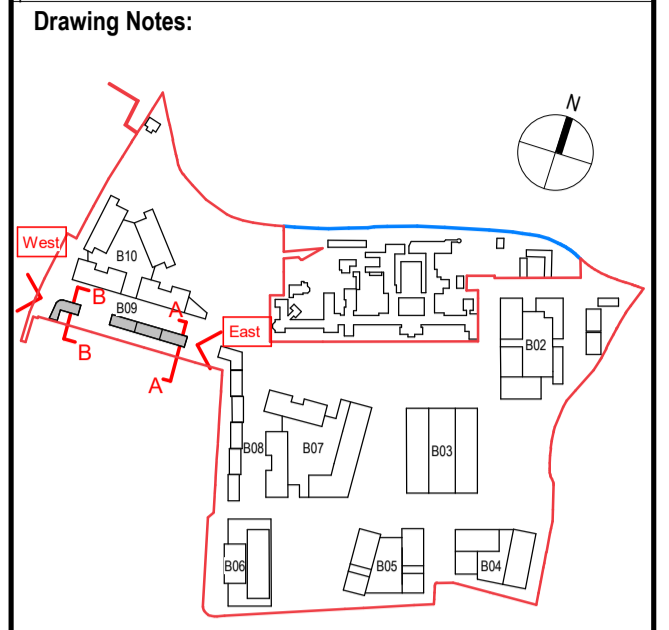

Planning Legend

Site Boundary	—
Residential Entrance	▲

- Materials Legend**
- 01 SELECTED BUFF BRICK
 - 02 SELECTED DARK BRICK
 - 03 SELECTED RED BRICK
 - 04 SELECTED METAL CAPPING
 - 05 SELECTED METAL BALCONY AND RAILING
 - 06 SELECTED DOORS AND WINDOWS

P3 S-1	Sept 2024	KP	Part 10 Planning Application
Rev.	Date	Drawn	Details of Issue / Revision
Issues & Revisions			

Dartry Mills,
Dartry Road
Dublin 6,
D06 Y0E3

T: +353 (0)1 498 7000
W: www.reddyarchitecture.com
E: info@reddyarchitecture.com

Applicant Details:
 Dún Laoghaire-Rathdown County Council

Agent Details:
 Land Development Agency

Project Details:
 Proposed Part 10 Residential Development,
 Dundrum Central Development,
 Dundrum Road,
 Dublin 14

Drawing Title:
 Block 09, GA Elevations & Sections

Job No.	Sheet Size	Scale @A1:
P19-233D	A1_Landscape	1 : 200
Issue Date:	Drawn By:	Reviewed By:
Sept 2024	K. Potocka	R. Quinn

Status	Purpose of Issue
P3	Part 10 Planning Application
Project - System - Spatial Zone - Level - Type - Originator - Role - Number	Revision
DCD-02-B09-ZZZ-DR-RAU-AR-2900	P3 S-1