


South Elevation 1 : 200



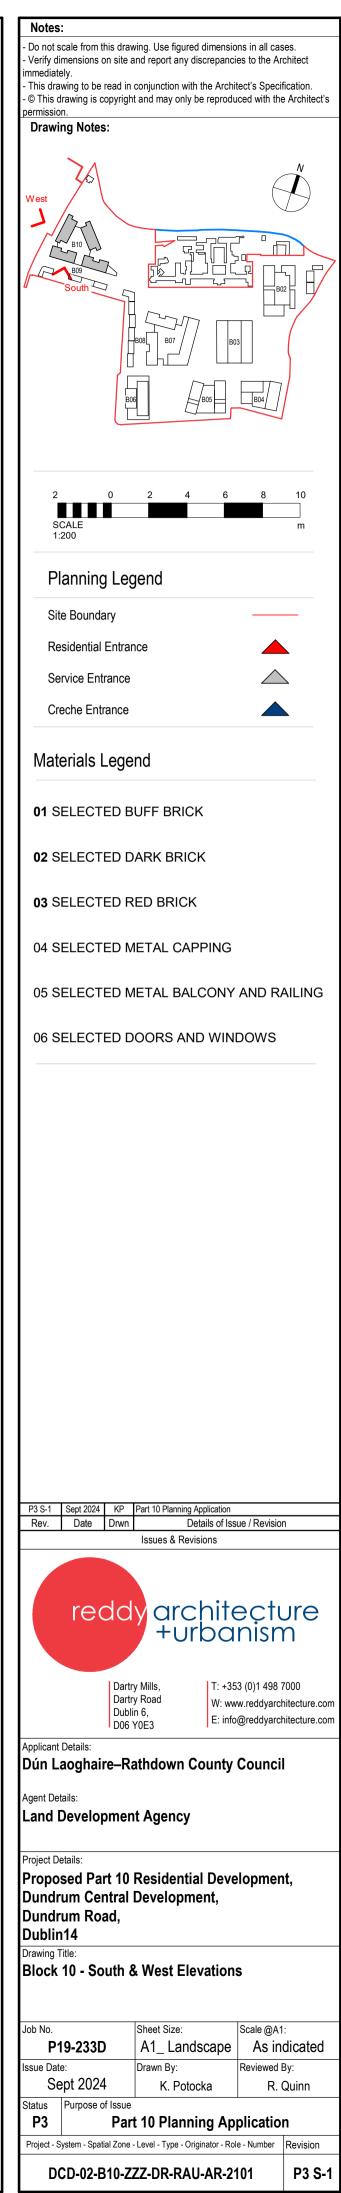

West Elevation 1: 200