
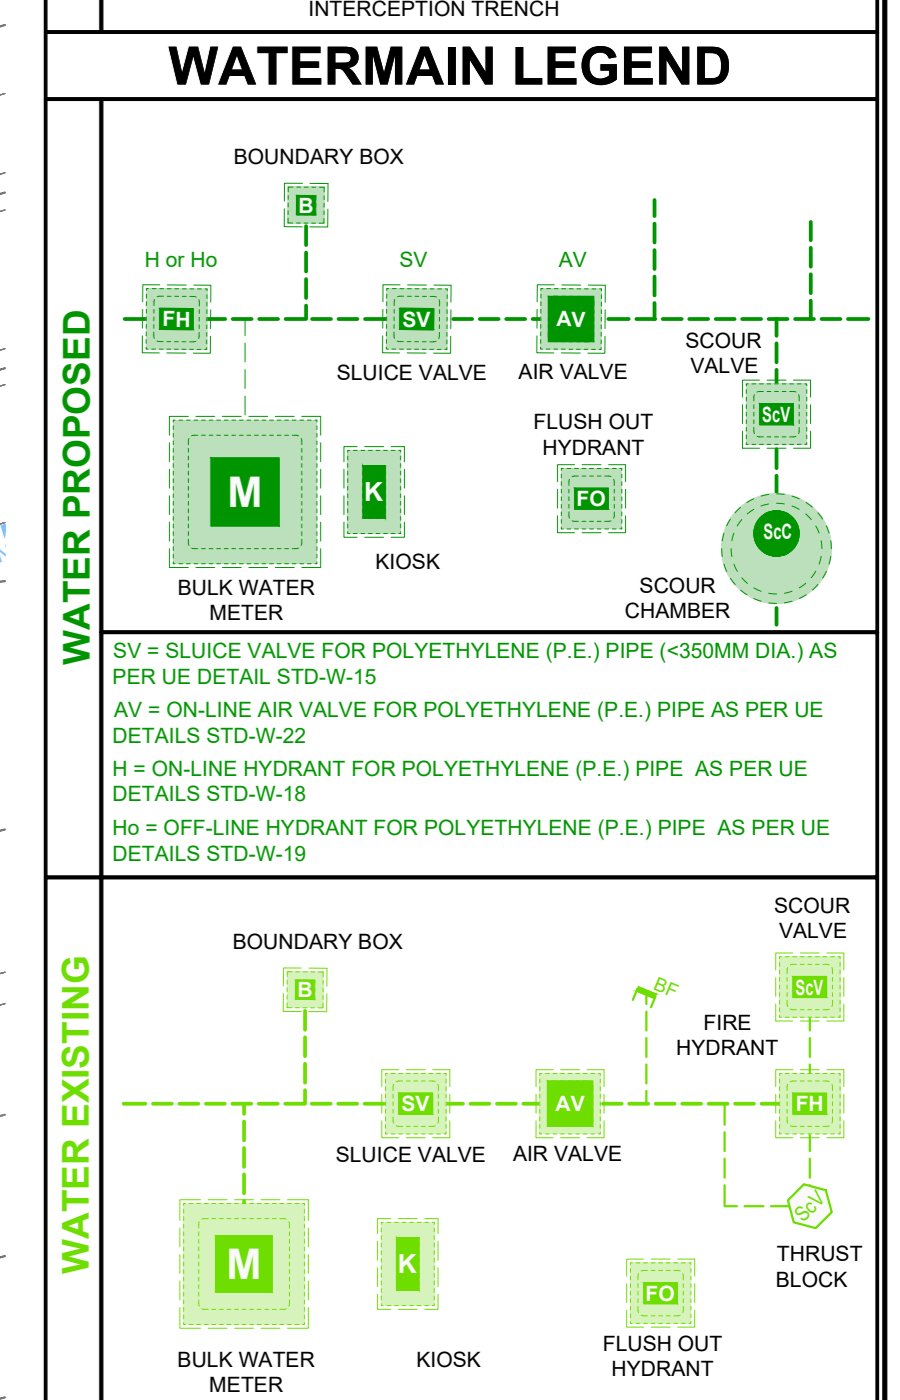


NOTES

- THIS DRAWING IS TO BE READ IN CONJUNCTION WITH ALL ENGINEERS & ARCHITECTS DRAWINGS. DIMENSIONS ONLY (NOT SCALING) TO BE USED, WHERE A CONFLICT OF INFORMATION EXISTS OR IF IN ANY DOUBT - ASSE.
- CONSULTANTS TO BE INFORMED IMMEDIATELY OF ANY DISCREPANCIES BEFORE WORK PROCEEDS.

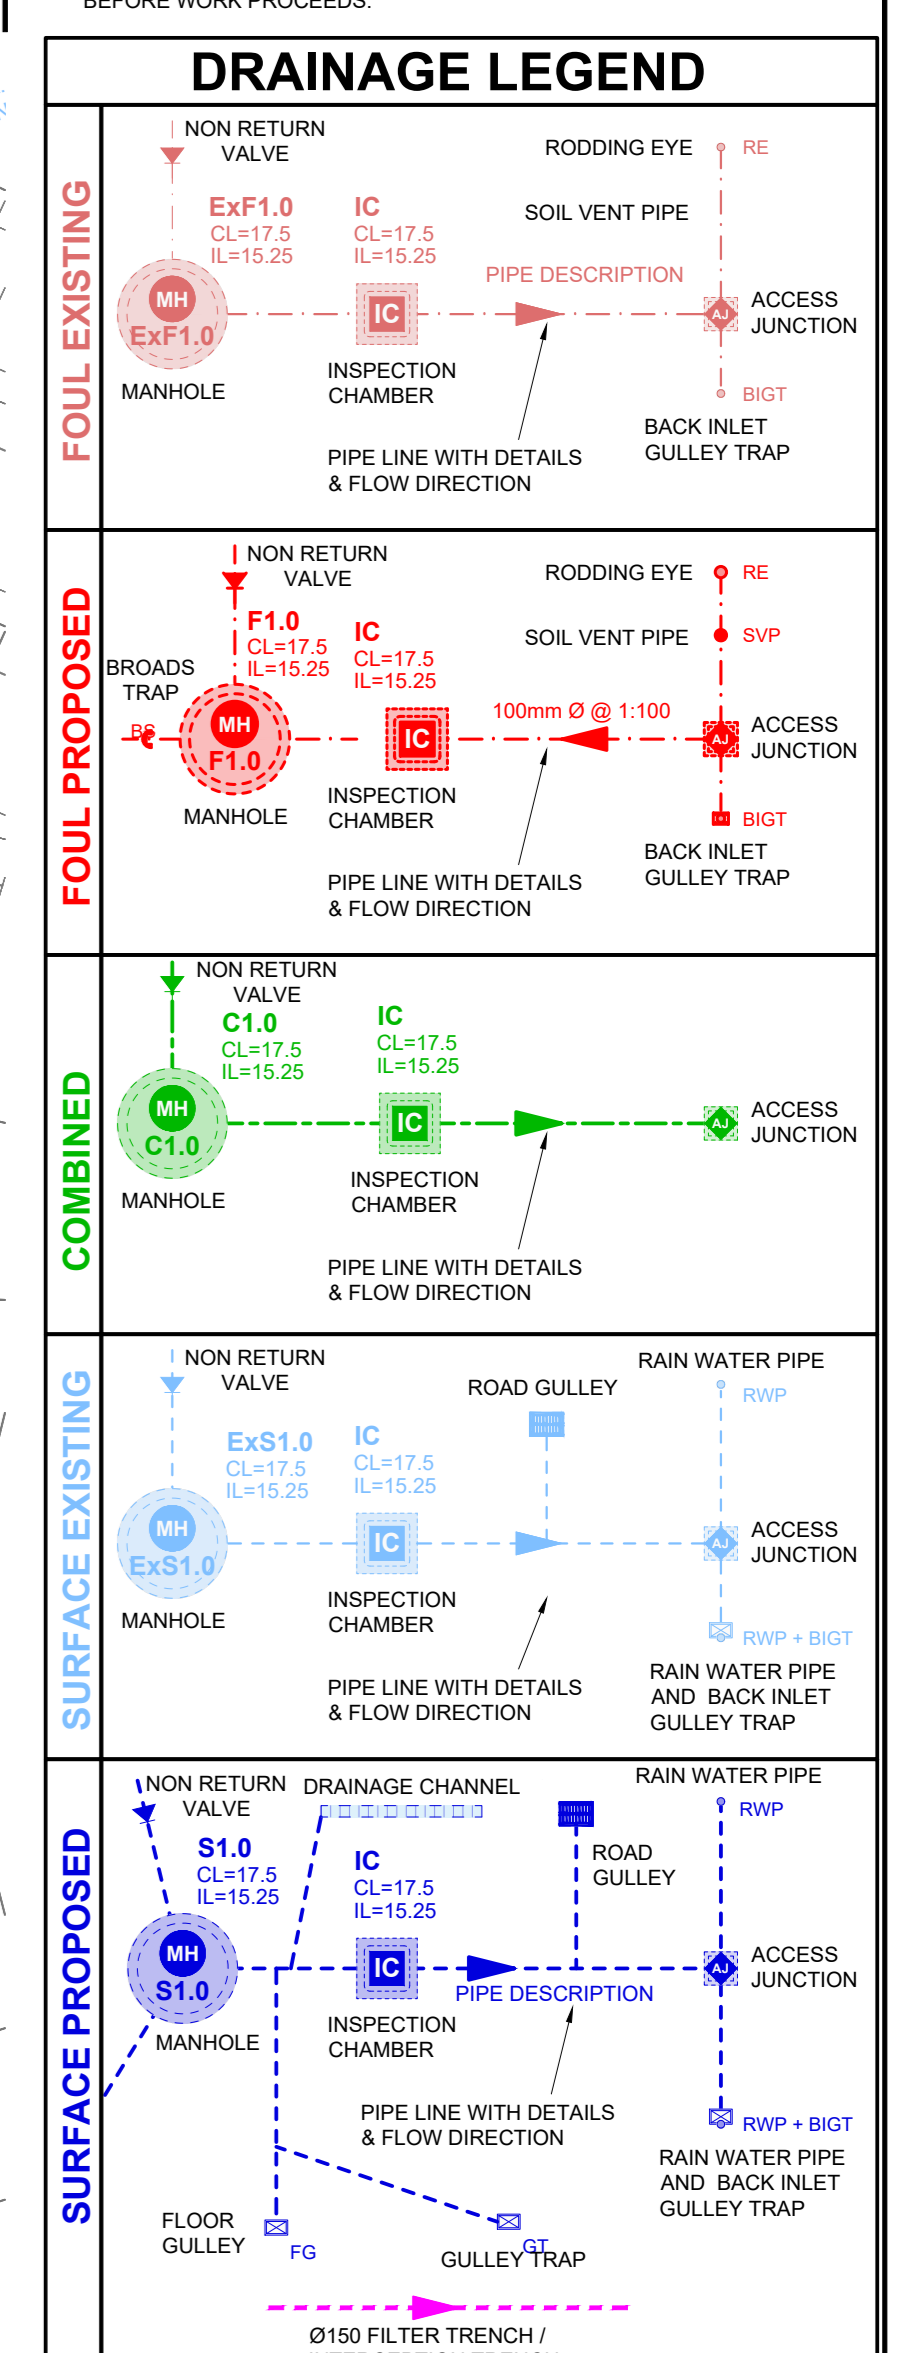

REFER TO DRAWING REFERENCE C-10000, CIVIL ENGINEERING GENERAL NOTES FOR ADDITIONAL NOTES

ISSUE	DATE	DESCRIPTION	BY
P6	16.09.24	ISSUED FOR PLANNING	WK
P5	05.09.24	ISSUED FOR COMMENT	WK
P4	01.08.24	SURFACE WATER AUDIT ISSUE	WK
P3	10.07.24	ISSUED TO LDA FOR COMMENT	WK
P2	17.06.24	ISSUED TO USICE DRAINAGE	WK
P1	06.06.24	ISSUED FOR COMMENT	WK

Project Engineer: Peter O'Dwyer | Project Director: John Conside

PLANNING

BM BARRETT MANNING
 Dublin Office: 55-56 Lower Sandwell Street, Dublin 2, Ireland. Tel: (01) 877 3200 Fax: (01) 877 3164
 London Office: 80 Finsbury Pavement, 8th Floor, London EC2A 1DU, United Kingdom. Tel: (020) 494 20 37/30 3030
 Consulting Engineers, Civil, Structural, Project Management & more @bm.com | Web: www.bm.com

ACEI The Institution of Structural Engineers

APPLICANT: DUN LAOGHAIRE-RATHDOWN COUNTY COUNCIL	BM PROJECT No: 20.170
LAND DEVELOPMENT AGENCY	SUITABILITY: REVISION
PROJECT TITLE: PROPOSED PART 10 RESIDENTIAL DEVELOPMENT, DUNDURM CENTRAL DEVELOPMENT, DUNDURM ROAD, DUBLIN 14.	DRAWING TITLE: COMBINED SERVICES LAYOUT
PROJECT REFERENCE: DCD-BMD-00-00-DR-C-DRAINAGE	STATUS: P6

COMBINED SERVICES LAYOUT
 SCALE @ A2: 1:500
 SCALE @ A3: 1:1000

NOTE: 6m WAY LEAVE TO EXISTING SW SEWER 3.0m EACH SIDE.