

**NOTES**

- THIS DRAWING IS TO BE READ IN CONJUNCTION WITH ALL ENGINEERS & ARCHITECTS DRAWINGS. DIMENSIONS ONLY (NOT SCALING) TO BE USED. WHERE A CONFLICT OF INFORMATION EXISTS OR IF IN ANY DOUBT - ASK.
- CONSULTANTS TO BE INFORMED IMMEDIATELY OF ANY DISCREPANCIES BEFORE WORK PROCEEDS.

**HARDSTANDING FINISHES**

STONE MATTIC NORMAL CARRIAGEWAY REFER TO DRG C-1100 SECTION 'A' FOR ROAD 1 AND SECTION 'B' FOR ROADS 2 & 3. PLEASE REFER TO DRG C-1100 FOR ROADS 1-3 LOCATIONS.

EXISTING CARRIAGEWAY PLANNED OFF 40mm AND RESURFACED WITH 40mm OVERLAY

CONCRETE FOOTPATH REFER TO DRG C-1100, SECTION 'C'.

ACTIVE TRAVEL ROUTE BUFF COLOURED PA (4m WIDE TYP) REFER TO DRG C-1100, SECTION 'E'.

PERMEABLE PAVING REFER TO DRG C-1100 FOR DETAILS.

GRASSCRETE REFER TO DRG C-1100, DETAIL 'P' FOR DETAILS.

IMPERMEABLE PAVING REFER TO DRG C-1100, DETAIL 'D'.


RESIN BOUND GRAVEL REFER TO DRG C-1100, DETAIL 'F'.

WETFOUR PLAY SURFACE REFER TO DRG C-1100, DETAIL 'R'.

RAISED TABLE PEDESTRIAN CROSSING REFER TO DRG C-1100 SECTION 'B' & DRG C-1201 DETAIL 'E'.

TACTILE PAVING REFER TO DRG C-1100, DETAILS 'M' & 'L'.

DENOTES NEW TRAFFIC SIGN ON NEW 76mm Ø CHS GALVANISED POST AND FOUNDATION REFER TO DRG C-1100, DETAIL 'V'.



ISSUE	DATE	DESCRIPTION	BY
IP4	16.09.24	ISSUED FOR PLANNING	WK
IP3	05.09.24	ISSUED FOR PLANNING	WK
IP2	10.07.24	ISSUED TO LDA FOR COMMENT	WK
IP1	05.05.24	ISSUED FOR COMMENT	WK

Project Engineer: JPC      Project Director: JPC

**PLANNING**

**BM**  
BARKETT MANNING  
Consulting Engineers

**ACEI**  
The Institution of Structural Engineers

APPLICANT: **DÚN LAOGHAIRE-RATHDOWN COUNTY COUNCIL**

LAND DEVELOPMENT AGENCY

PROJECT TITLE: **PROPOSED PART 10 RESIDENTIAL DEVELOPMENT, DUNDURUM CENTRAL DEVELOPMENT, DUNDURUM ROAD, DUBLIN 14.**

BM PROJECT No: **20.170**

DRAWING TITLE: **ROADS FINISHES, ROAD MARKINGS & SIGNAGE**

DRAWING REFERENCE: **DCD-BMD-00-00-DR-C-11001**      STATUS: **REVISION**      P4

**ROADS FINISHES, ROAD MARKINGS & SIGNAGE**  
SCALE @ A2: 1:500  
SCALE @ A3: 1:1000