




Site Wide, North Contiguous Elevation  
1: 500

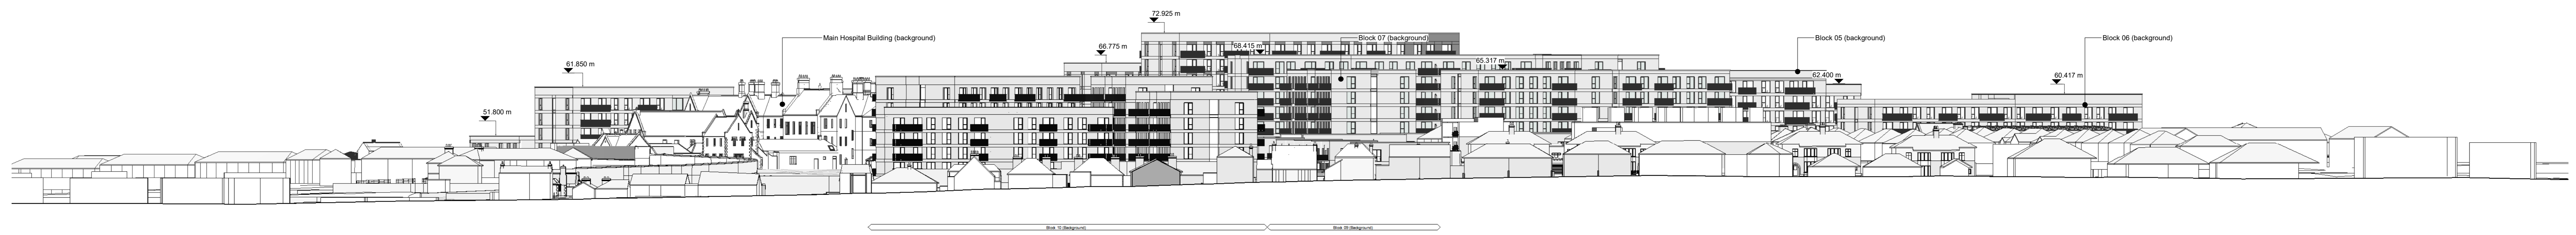

Site Wide, West Contiguous Elevation  
1: 500

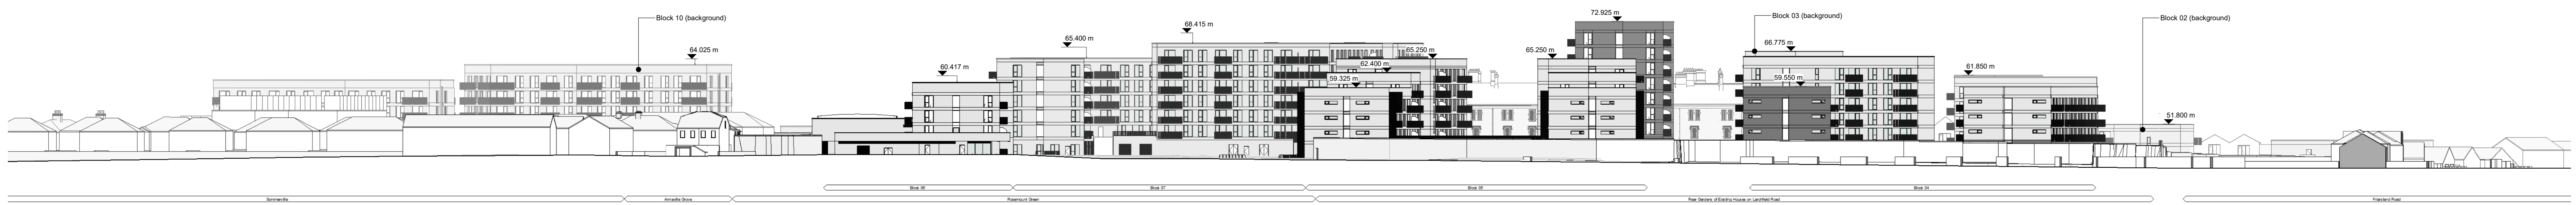


Site Wide, South Contiguous Elevation  
1: 500

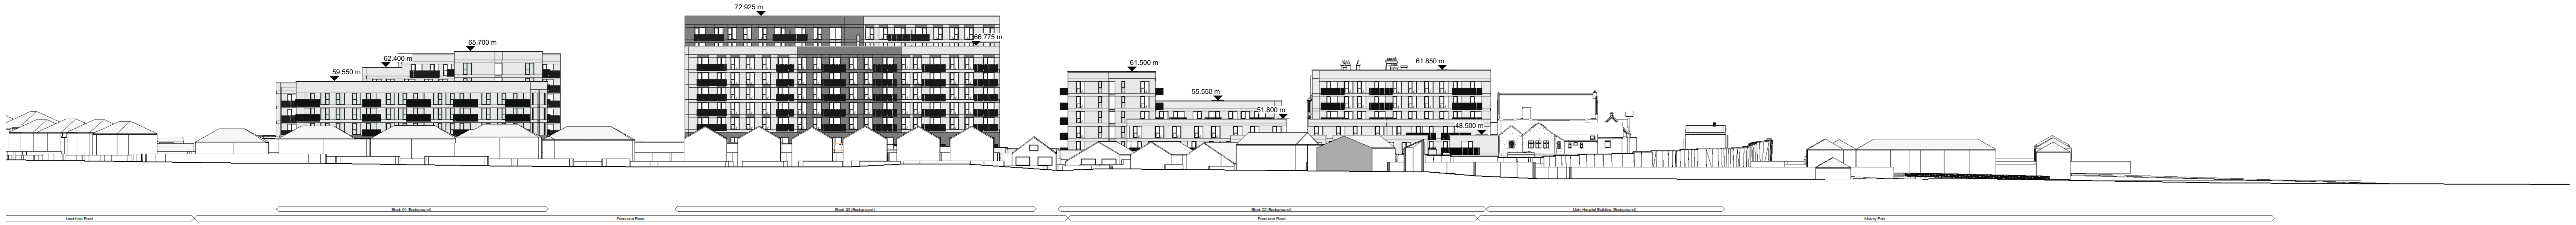

Site Wide, East Contiguous Elevation  
1: 500

**Notes:**  
Do not scale from this drawing. Use figured dimensions in all cases.  
Verify dimensions on site and report any discrepancies to the Architect immediately.  
This drawing to be read in conjunction with the Architect's Specification.  
© This drawing is copyright and may only be reproduced with the Architect's permission.  
**Drawing Notes:**

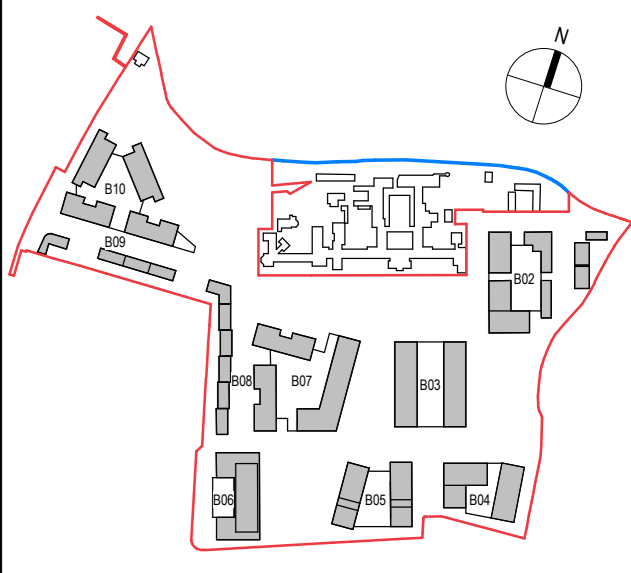

Rev.	Date	By	Check	Part 10 Planning Application
01	09/20/24	K. Potocka	R. Quinn	Details of Issue / Revision
02				Issues & Revisions



**Agent Details:**  
Dún Laoghaire-Rathdown County Council  
Land Development Agency

**Project Details:**  
Proposed Part 10 Residential Development,  
Dundrum Central Development,  
Dundrum Road,  
Dublin 14

**Drawing Title:**  
Site Wide, Contiguous Elevations

Job No.	Sheet Size	Scale (A4)
P19-233D	A0_Landscape	1: 500
Issue Date	Drawn By	Reviewed By
Sept 2024	K. Potocka	R. Quinn
Block / Purpose of Issue	Part 10 Planning Application	
Project - System - Spatial Zone - Level - Type - Originator - Role - Number	DCD-02-SW-ZZZ-DR-RAU-AR-2001 P3 S-1	