




1 Site, Existing Walled Garden A1
1 : 200

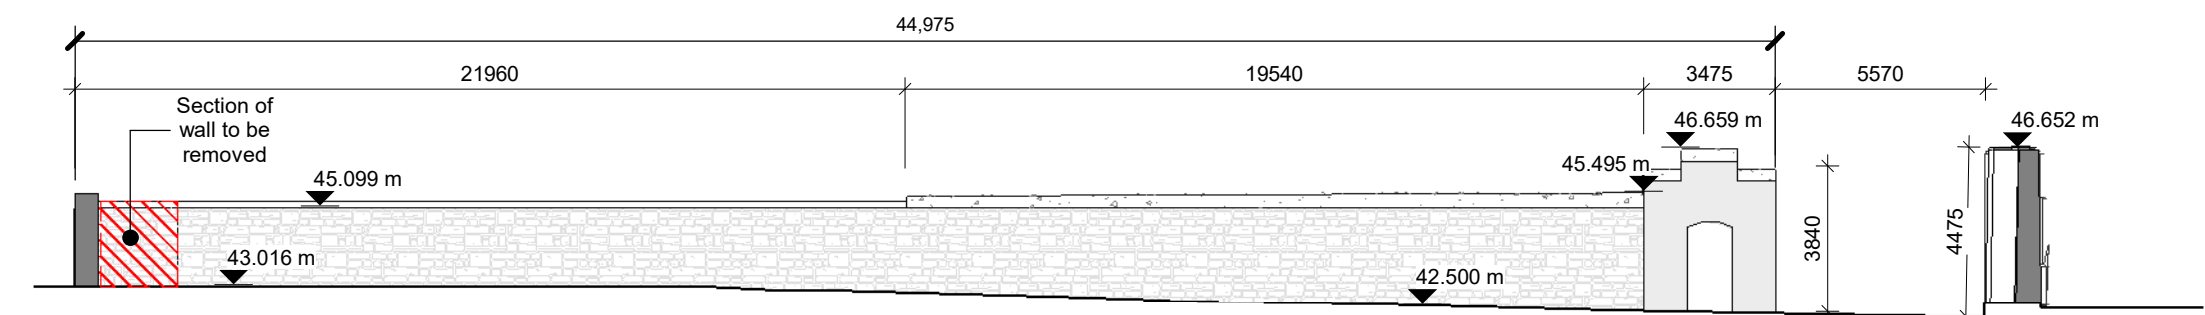


2 Site, Existing Walled Garden A2
1 : 200

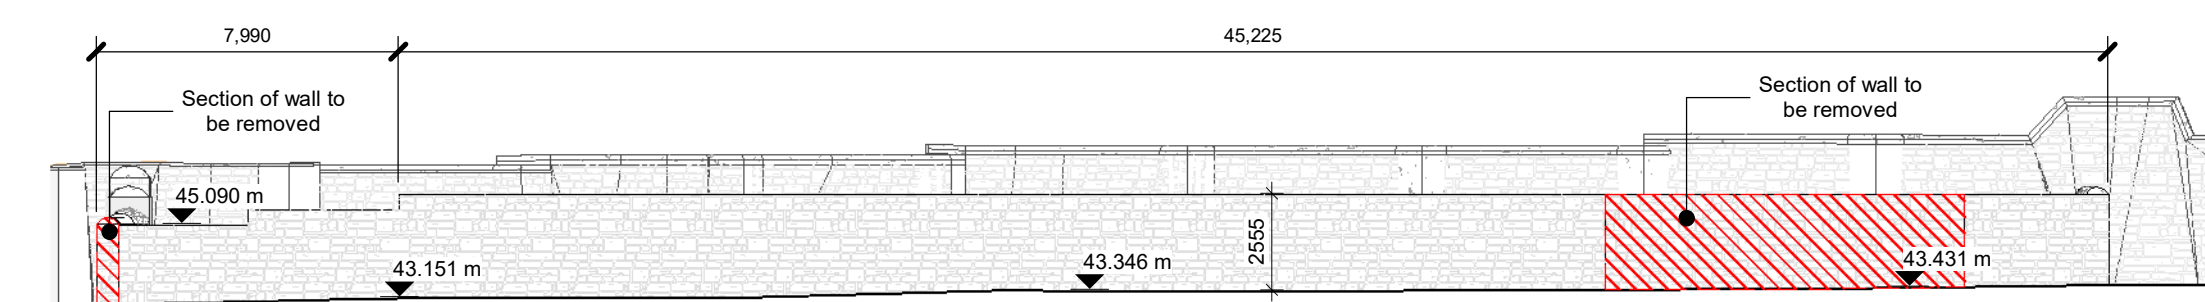


3 Site, Existing Walled Garden B1
1 : 200

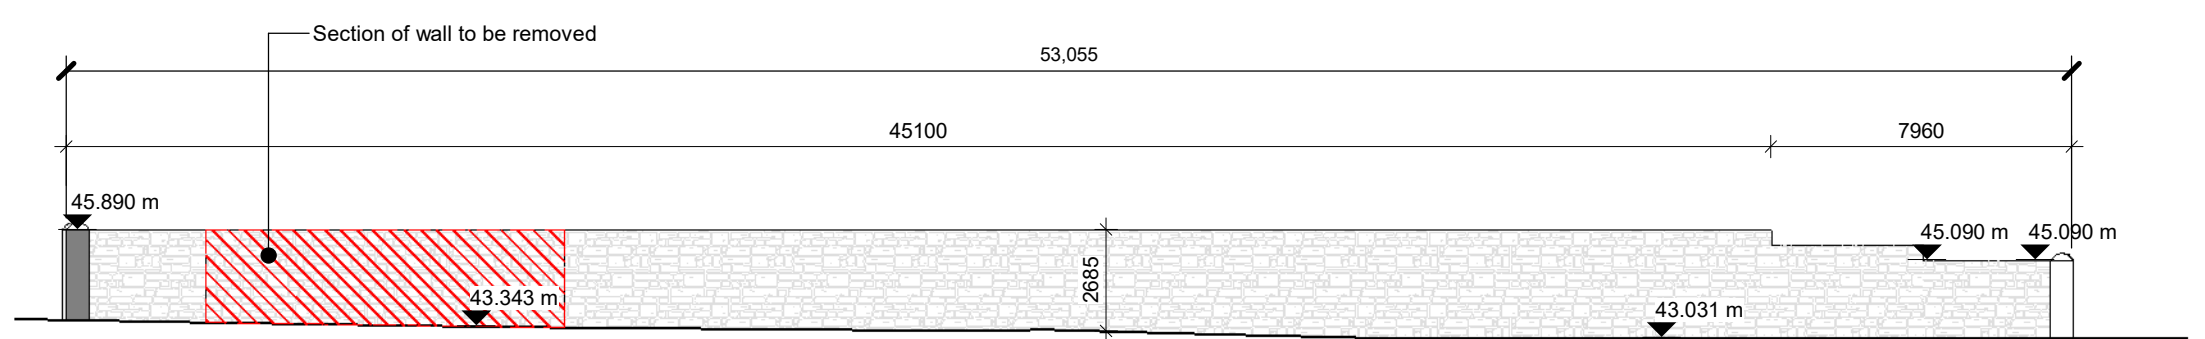


4 Site, Existing Walled Garden B2
1 : 200

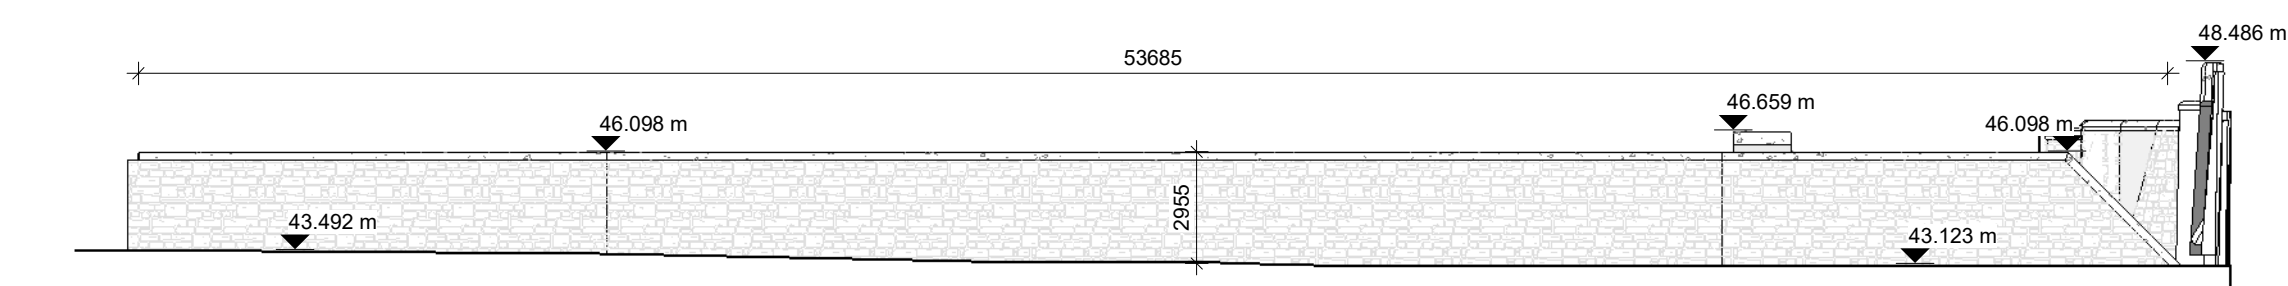


6 Site, Existing Walled Garden C1
1 : 200

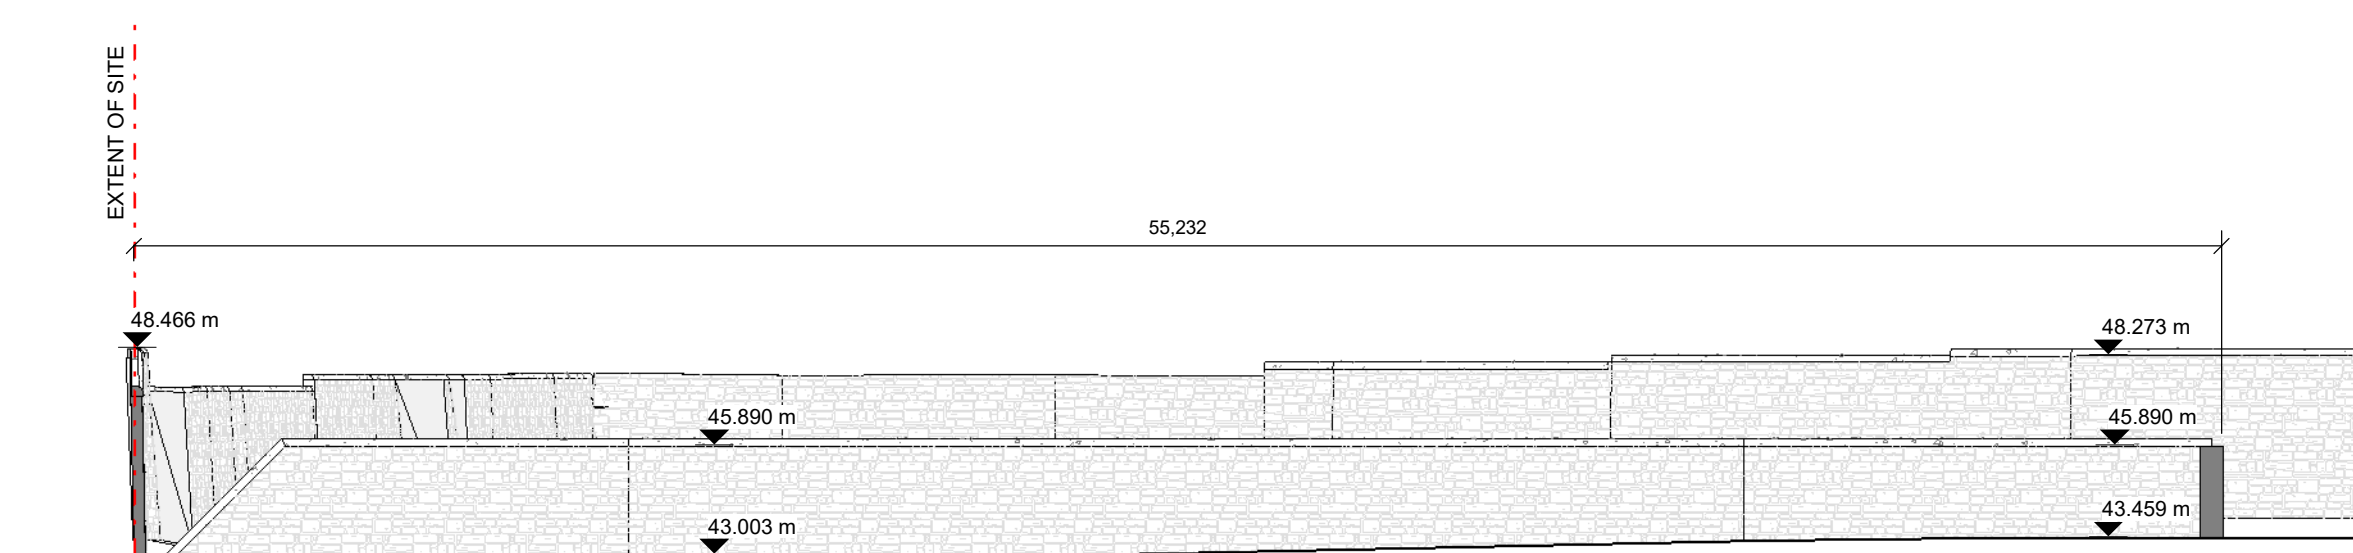


7 Site, Existing Walled Garden C2
1 : 200

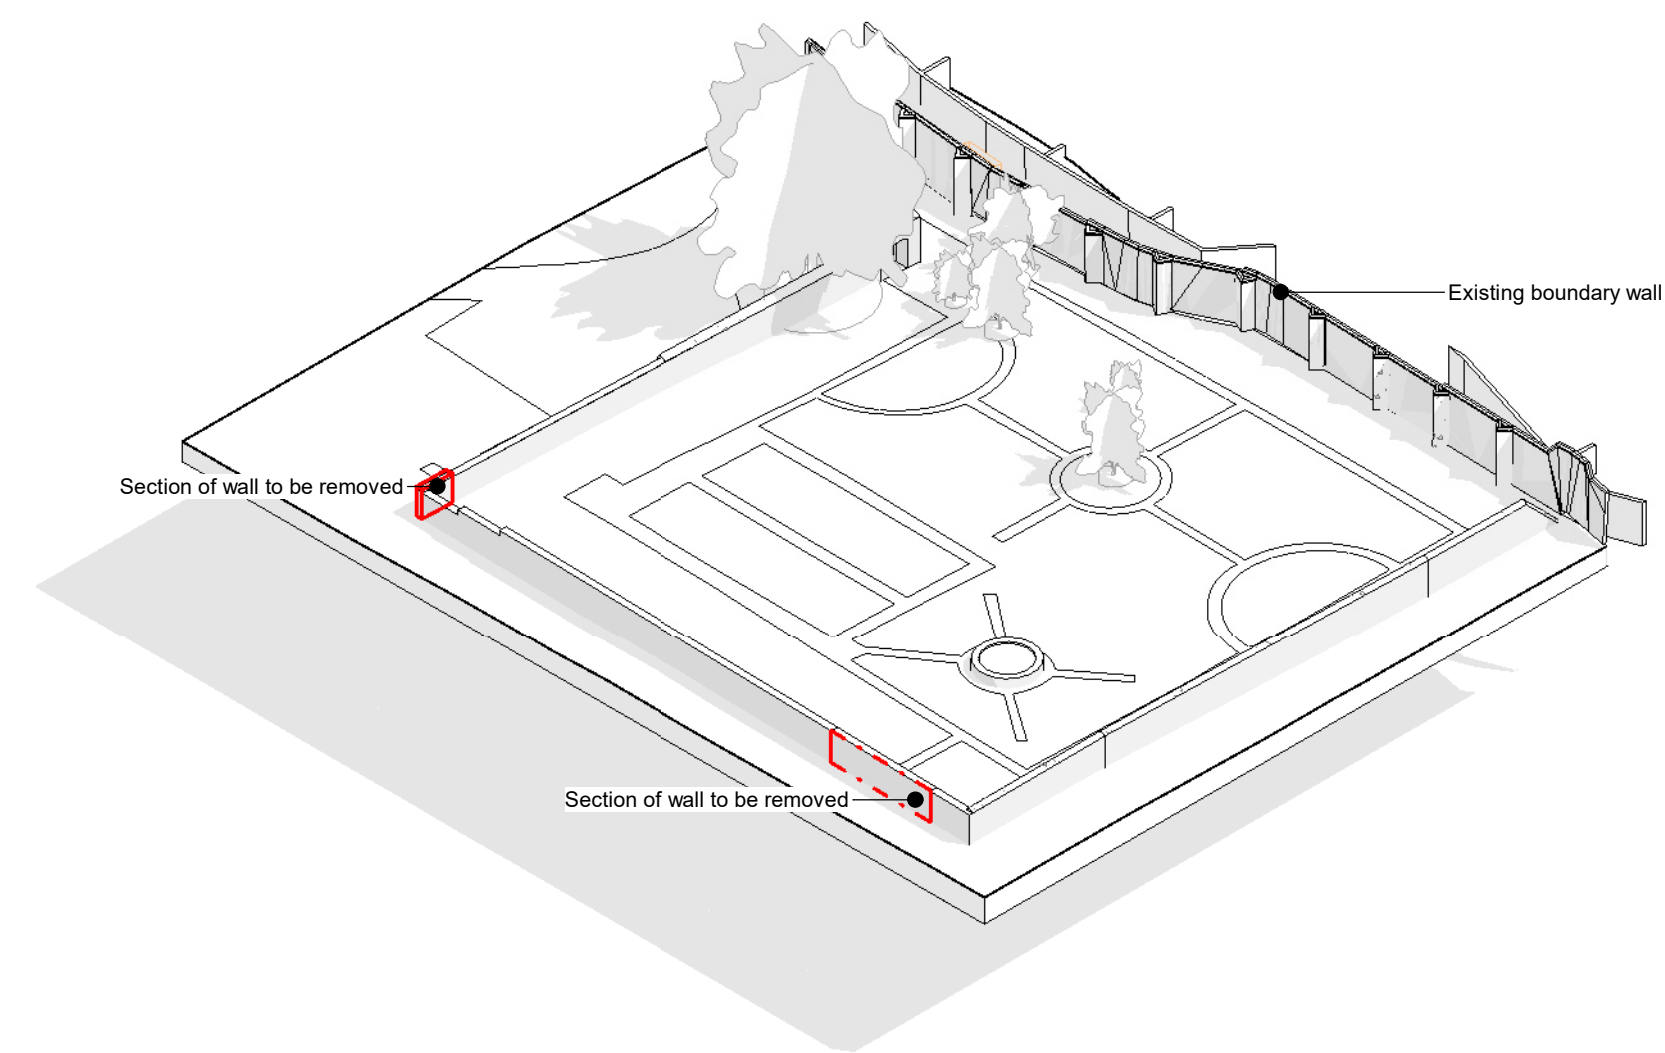

Walled Garden Existing

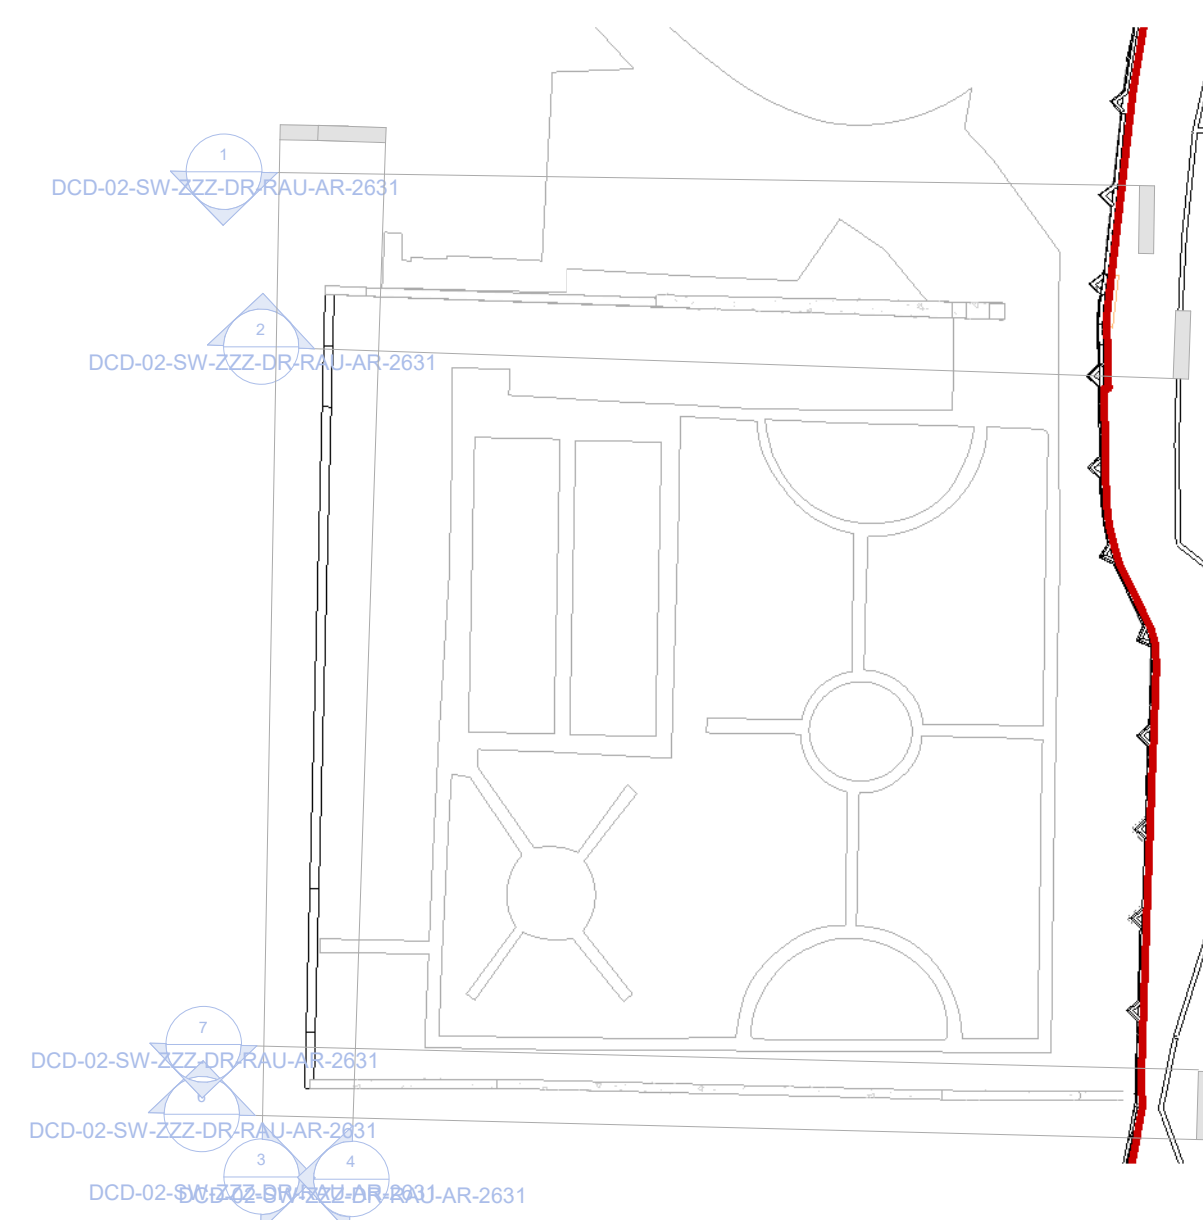

Walled Garden Existing 1_500
1 : 500

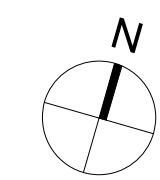

Notes:
- Do not scale from this drawing. Use figured dimensions in all cases.
- Verify dimensions on site and report any discrepancies to the Architect immediately.
- This drawing is to be read in conjunction with the Architect's Specification.
- © This drawing is copyright and may only be reproduced with the Architect's permission.

Drawing Notes:

Legend:

Wall to be Demolished

Rev.	Date	Drawn	Details of Issue / Revision
Issues & Revisions			

reddy architecture + urbanism

Dartry Mills,
Dartry Road
Dublin 6,
D06 Y0E3

T: +353 (0)1 498 7000
W: www.reddyarchitecture.com
E: info@reddyarchitecture.com

Applicant Details:
Dún Laoghaire-Rathdown County Council

Agent Details:
Land Development Agency

Project Details:
**Proposed Part 10 Residential Development,
Dundrum Central Development,
Dundrum Road,
Dublin14**

Drawing Title:
Site Wide, Walled Garden, Existing

Job No. P19-233D	Sheet Size: A1_Landscape	Scale @A1: As indicated
Issue Date: Sept 2024	Drawn By: K. Potocka	Reviewed By: R. Quinn
Status: P3	Purpose of Issue: Part 10 Planning Application	
Project - System - Spatial Zone - Level - Type - Originator - Role - Number DCD-02-SW-ZZZ-DR-RAU-AR-2631		Revision: P3 S-1