

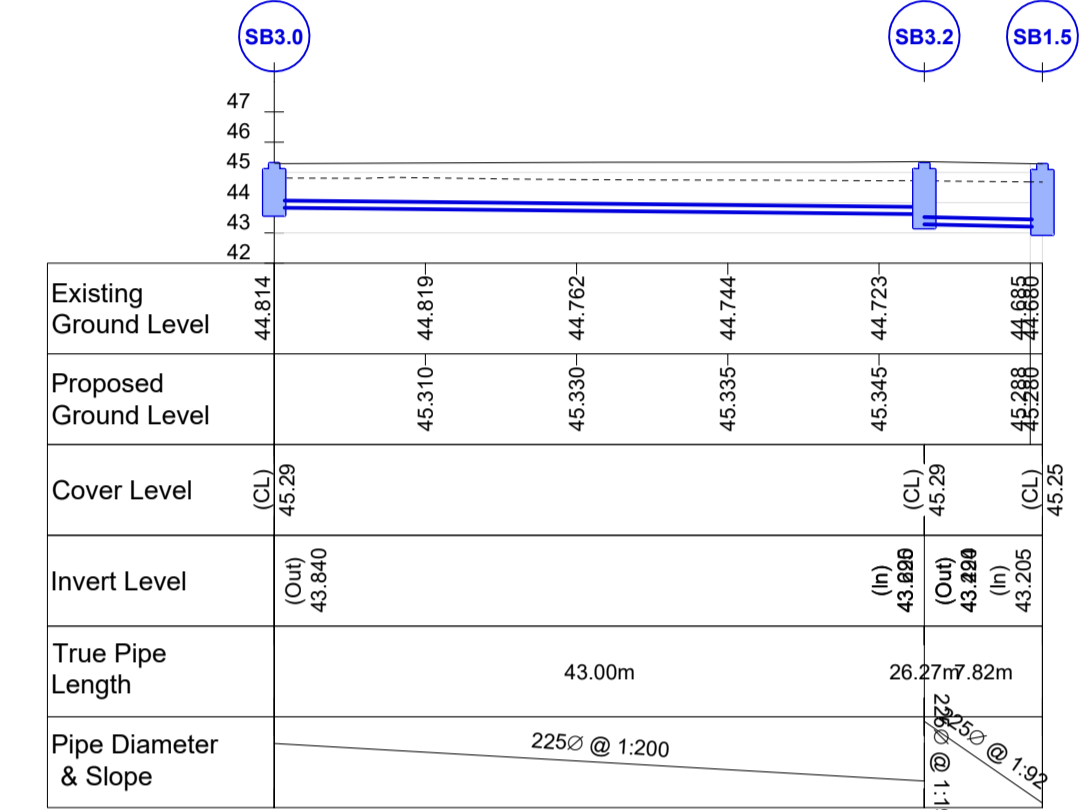
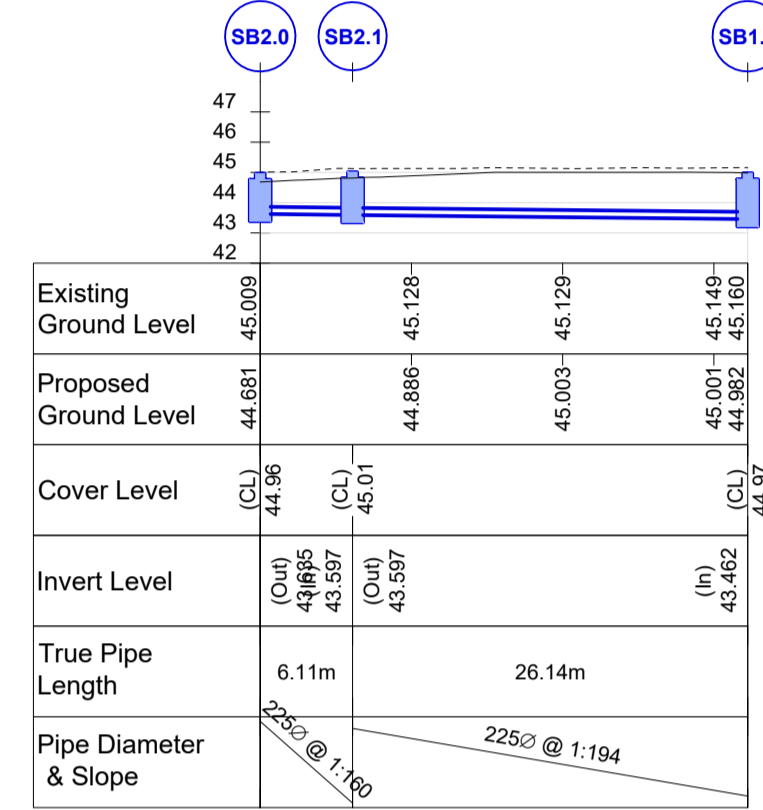


SECTION MH SB1.0 TO EXISTING OPEN CHANNEL(OUTLET 'OUT1')

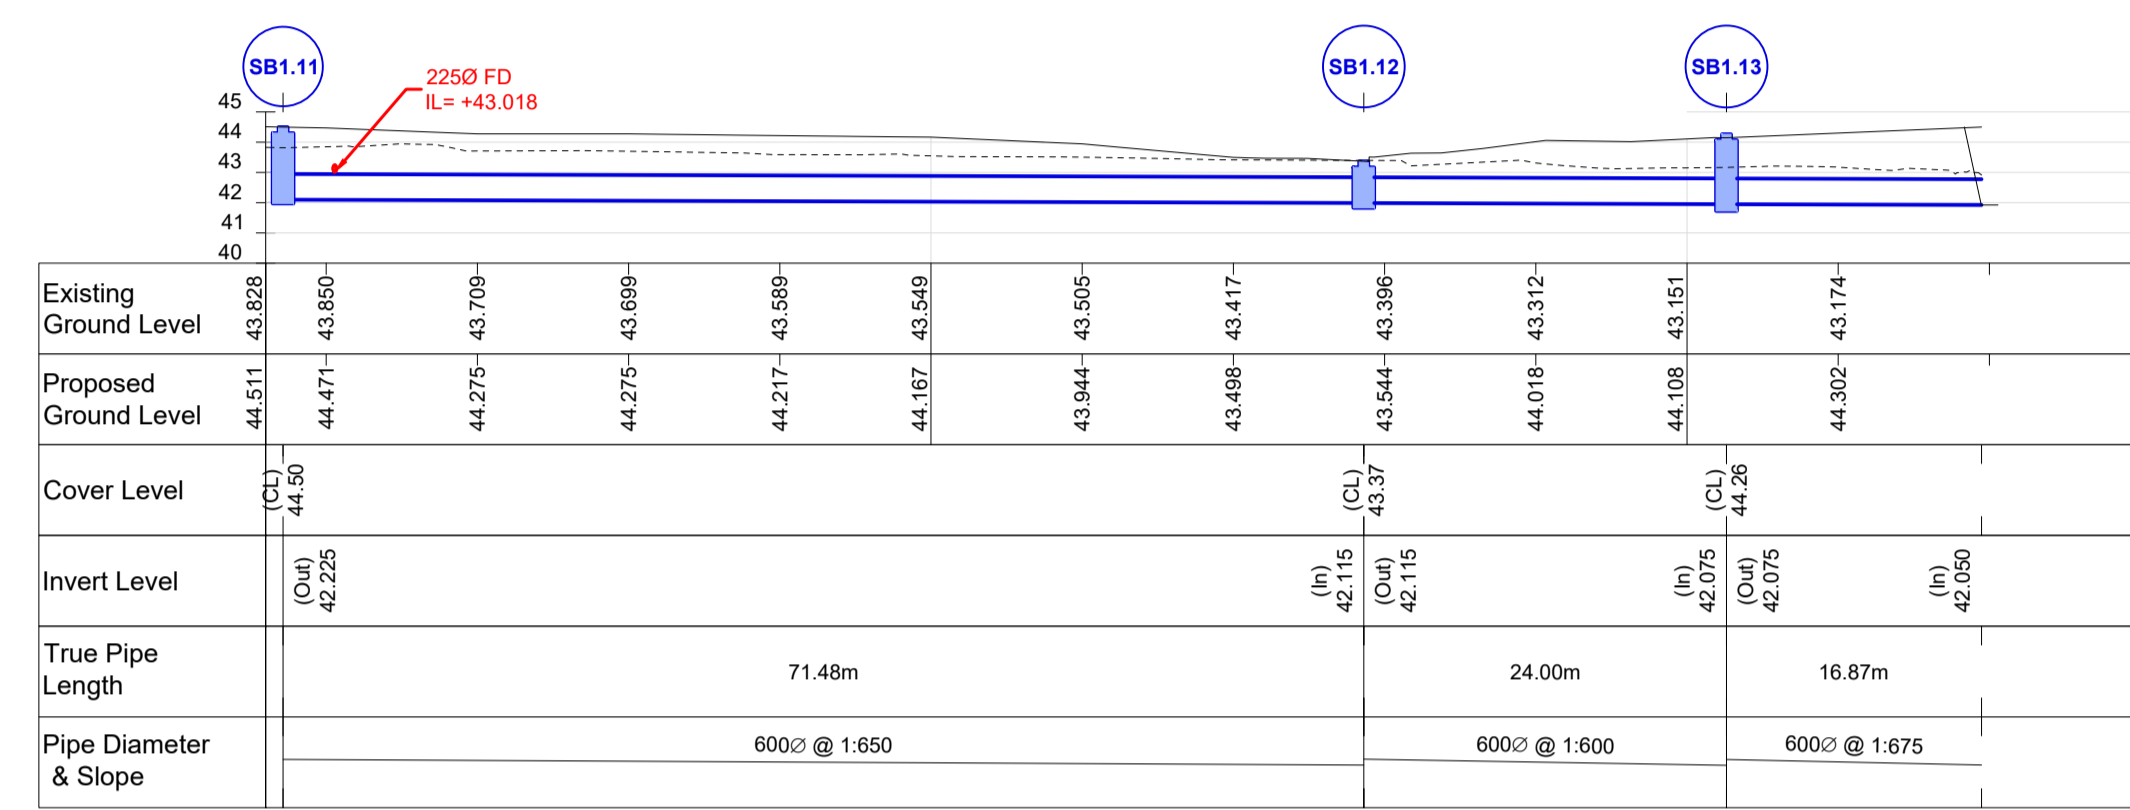


SECTION MH SB1.0 TO EXISTING OPEN CHANNEL(OUTLET 'OUT1') (CONTINUED)

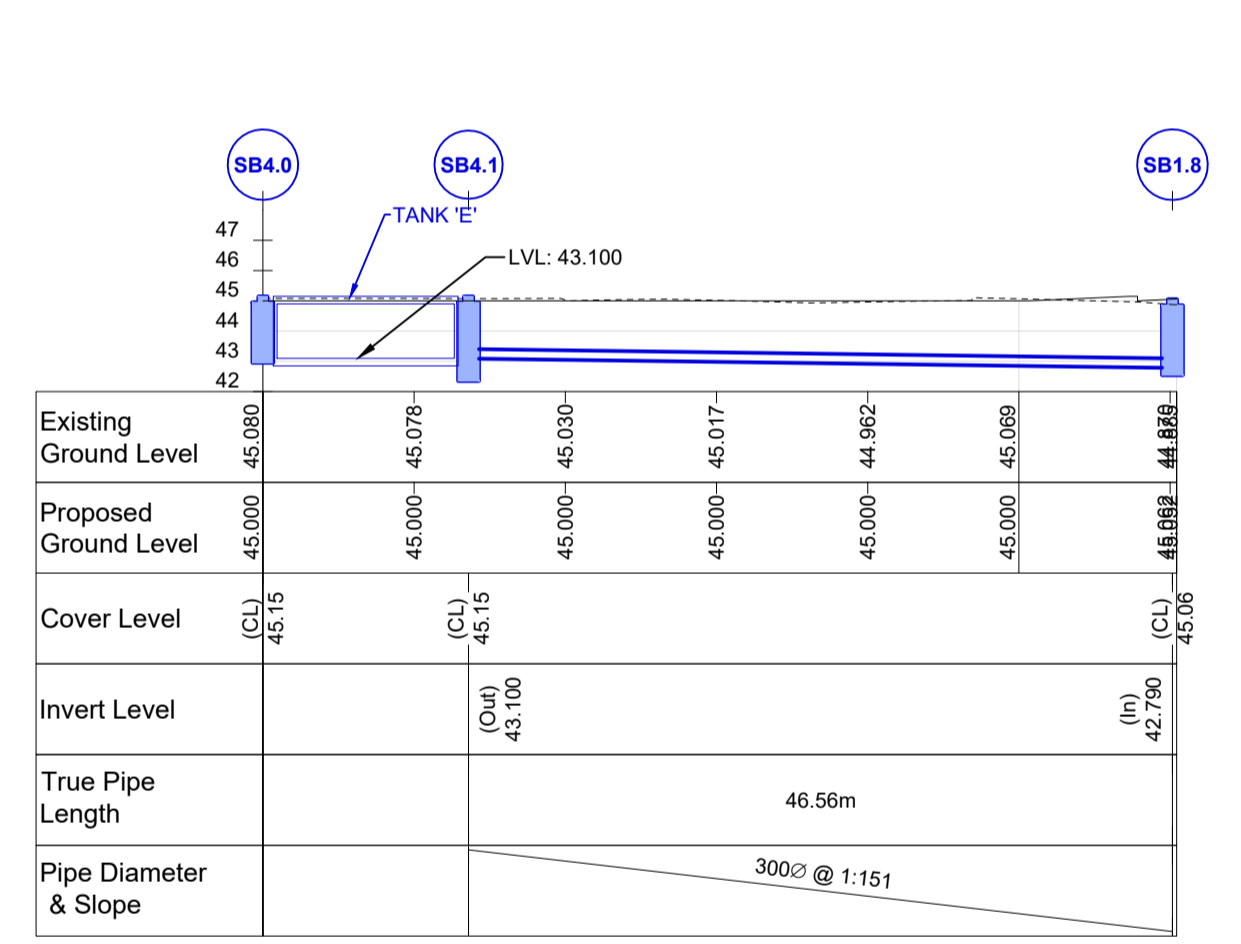


SECTION MH SB4.0 TO MH SB1.8


SECTION MH SB2.0 TO MH SB1.2

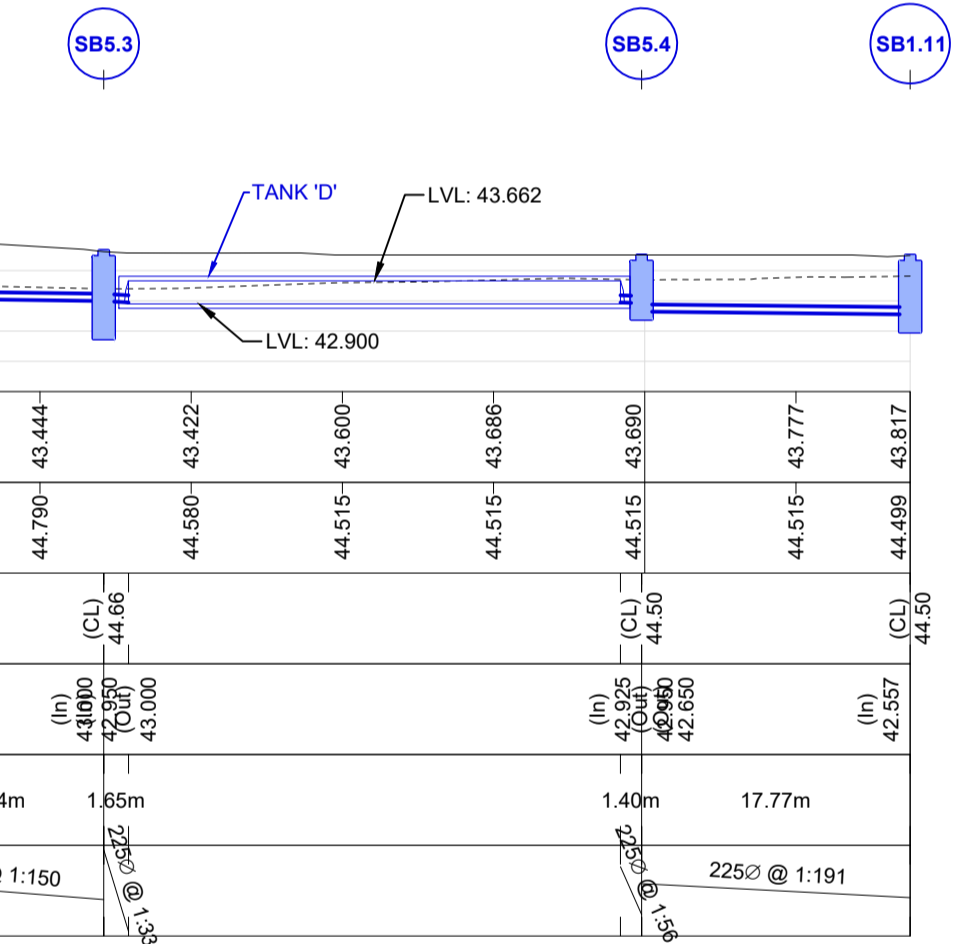

SECTION MH SB3.0 TO MH SB1.5

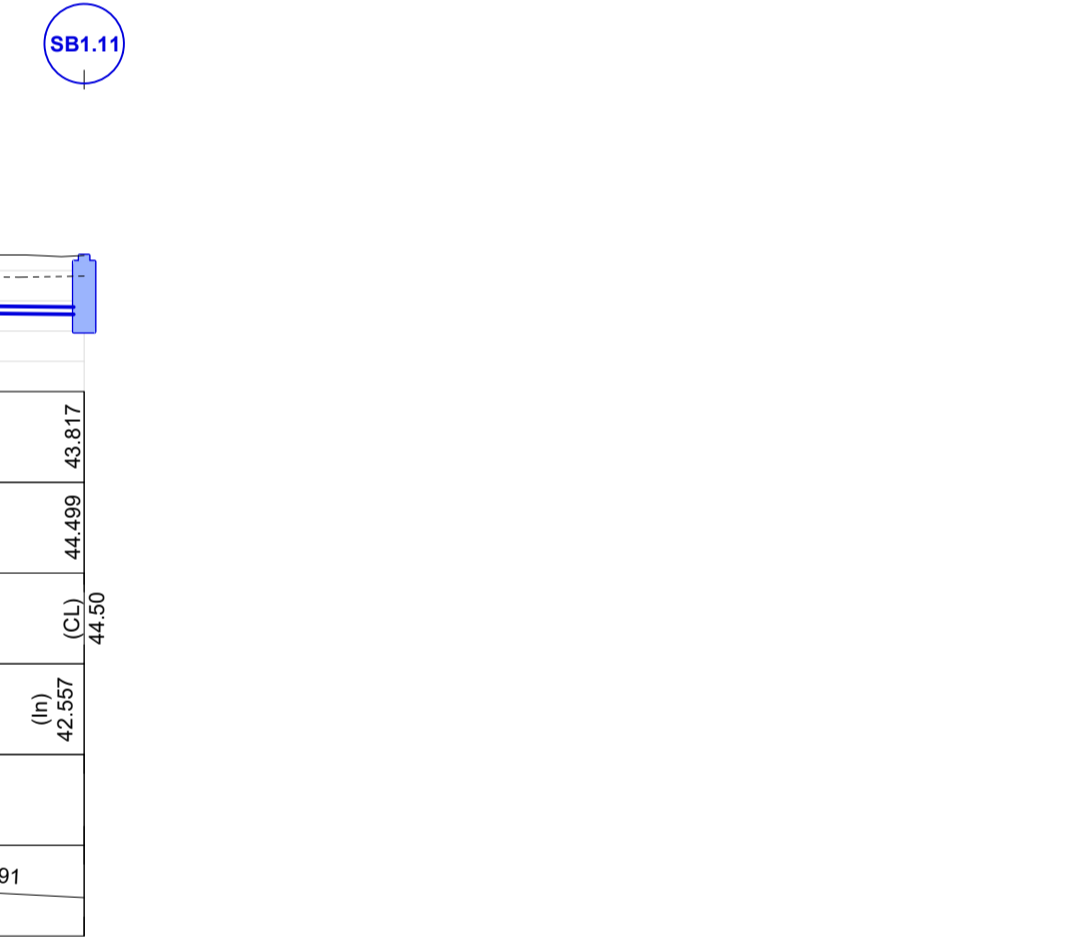


SECTION MH SB5.0 TO MH SB1.11

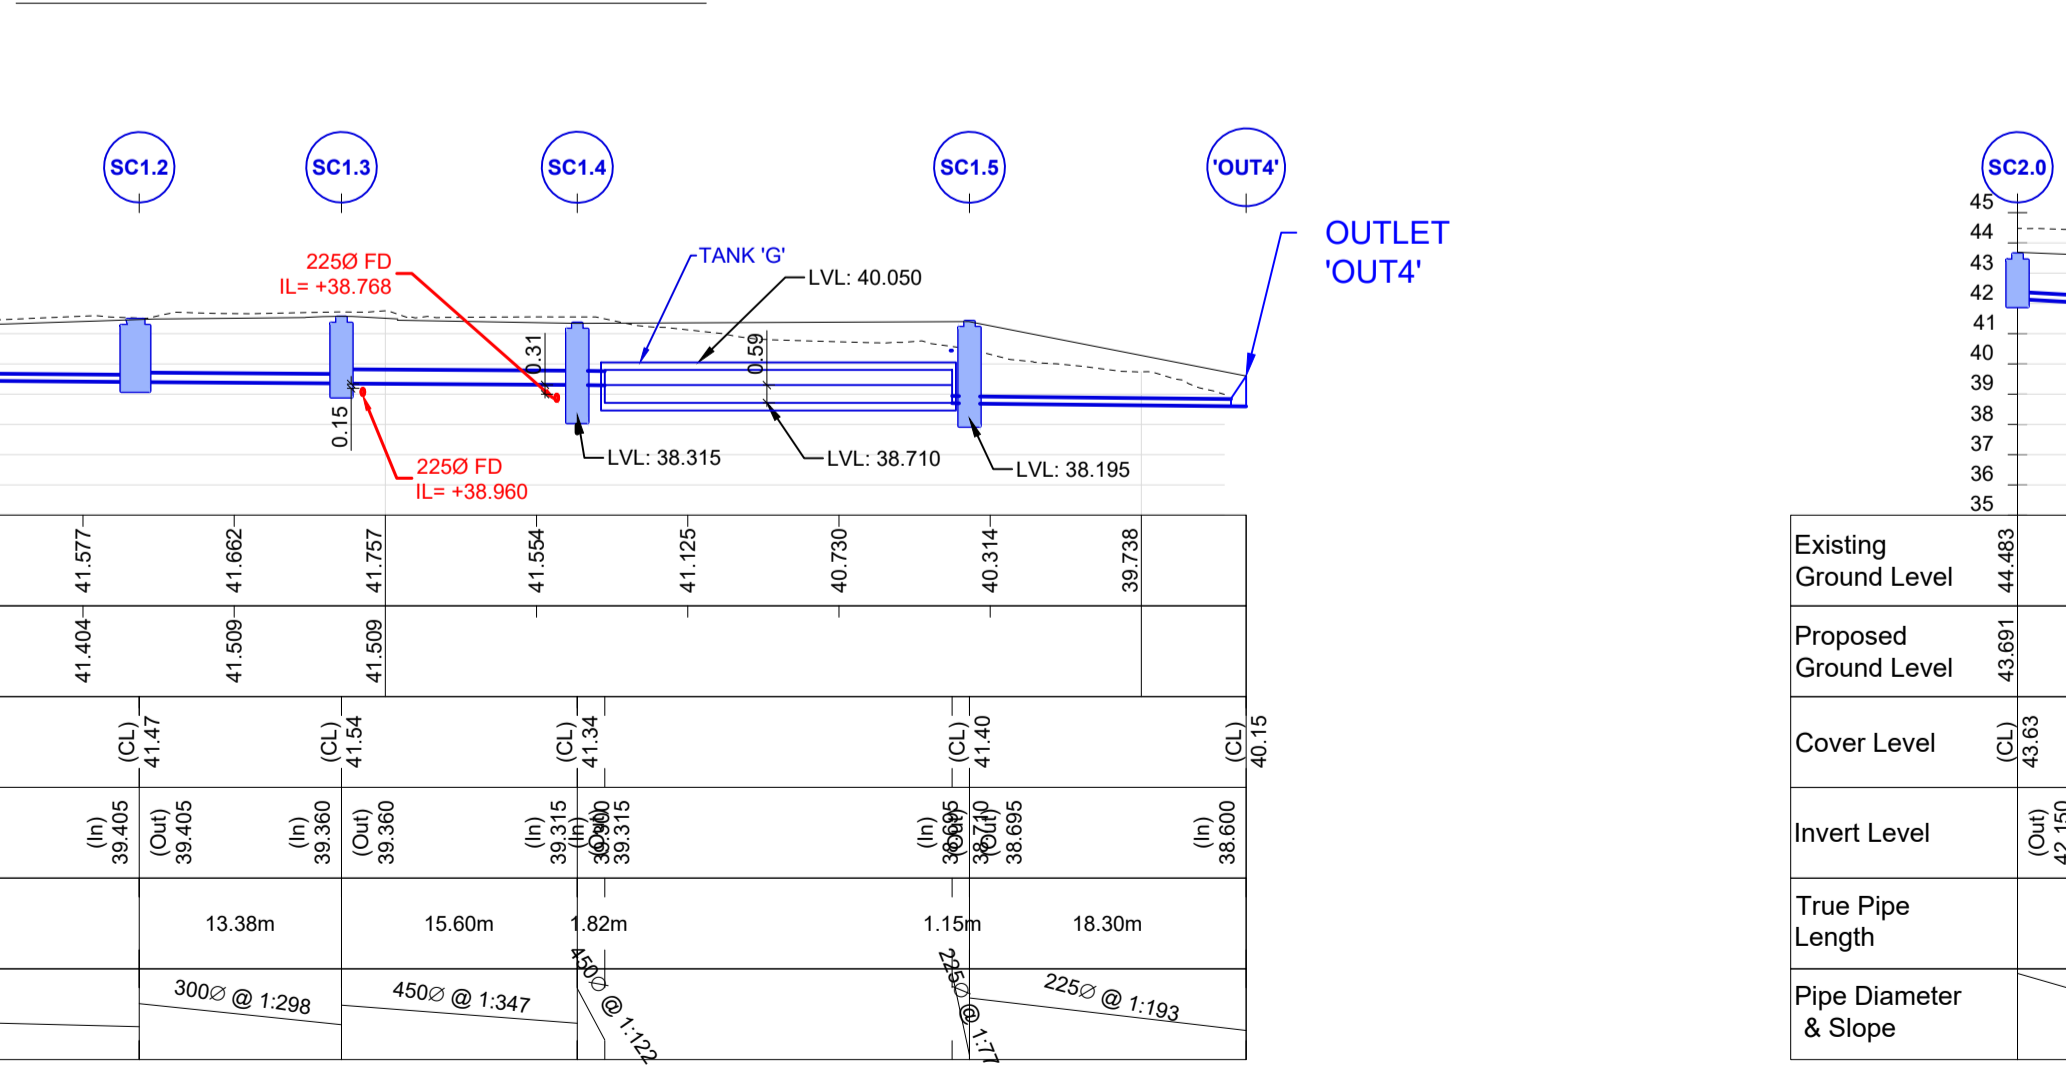

SECTION MH SC1.0 TO MH OUTLET 'OUT4'

SECTION MH SC2.0 TO MH SC1.3

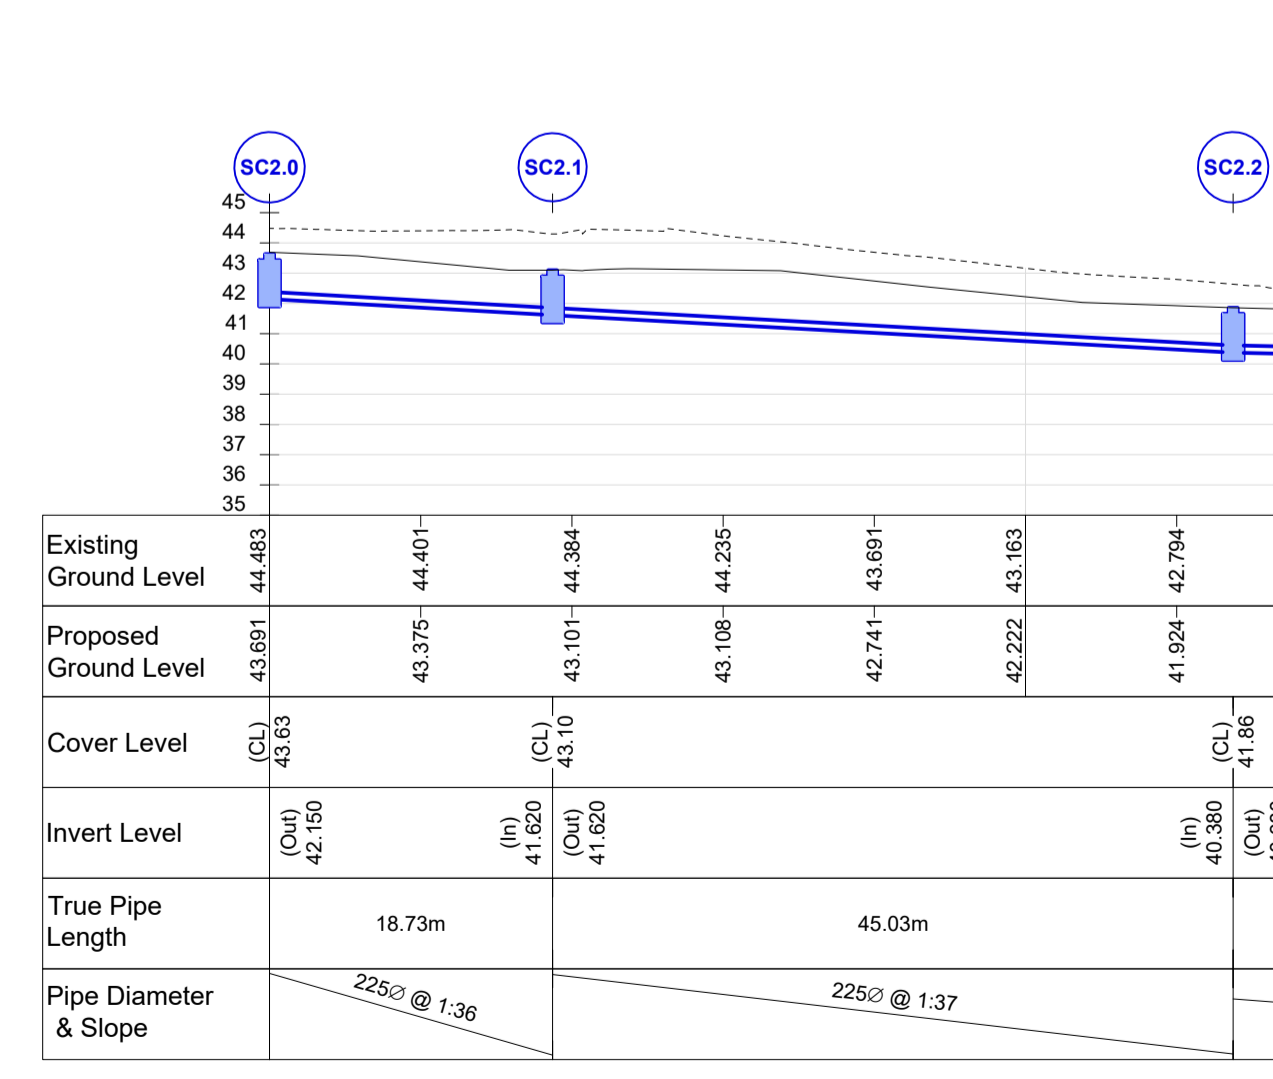

SURFACE WATER DRAINAGE LONGITUDINAL SECTIONS - SHEET 2 OF 2

SCALE @ A1: H= 1:500 ; V= 1:250
SCALE @ A3: H= 1:1000 ; V=1:500

NOTES

- THIS DRAWING IS TO BE READ IN CONJUNCTION WITH ALL ENGINEERS & ARCHITECTS DRAWINGS FIGURED DIMENSIONS ONLY (NOT SCALING) TO BE USED. WHERE A CONFLICT OF INFORMATION EXISTS OR IF IN ANY DOUBT - 'ASK'.
- CONSULTANTS TO BE INFORMED IMMEDIATELY OF ANY DISCREPANCIES BEFORE WORK PROCEEDS.

ISSUE	DATE	DESCRIPTION	BY
P5	05.09.24	ISSUED FOR PLANNING	WK
P4	01.08.24	SURFACE WATER AUDIT ISSUE	WK
P3	10.07.24	ISSUED TO LDA FOR COMMENT	WK
P2	17.06.24	ISSUED TO UIJSC EIREANN	WK
P1	06.06.24	ISSUED FOR COMMENT	WK

Project Engineer: Peter O'Dwyer | Project Director: John Considine

PLANNING

BM Dublin Office: Sandwith House, 52-54 Lower Sandwith Street, Dublin 2, Ireland. Tel: (01) 677 3200 Fax: (01) 677 3154
London Office: 5th Floor, Mill House, 8 Mill Street, London SE1 2BA, United Kingdom Tel: (0044) 20 3750 3530

Consulting Engineers, Civil, Structural, Project Management. E-mail: bmce@bmce.ie Web: www.bmce.ie

The Institution of Structural Engineers **ACEI** **ICE**

APPLICANT: **DÚN LAOGHAIRE-RATHDOWN COUNTY COUNCIL**

AGENT: **LAND DEVELOPMENT AGENCY**

PROJECT TITLE: **PROPOSED PART 10 RESIDENTIAL DEVELOPMENT, DUNDRUM CENTRAL DEVELOPMENT, DUNDRUM ROAD, DUBLIN 14.** | BM PROJECT No: **20.170**

REFERENCE: **DCD-BMD-00-00-DR-C-DRAINAGE** | SUITABILITY: | REVISION: |

DRAWING TITLE: **SURFACE WATER DRAINAGE LONGITUDINAL SECTIONS SHEET 2 OF 2**

DWG: **DCD-BMD-00-00-DR-C-11116** | STATUS: | REVISION: **P5**