




01 TYPICAL AMENITY LAWN DETAIL  
7001 SCALE: 1:20 @A1

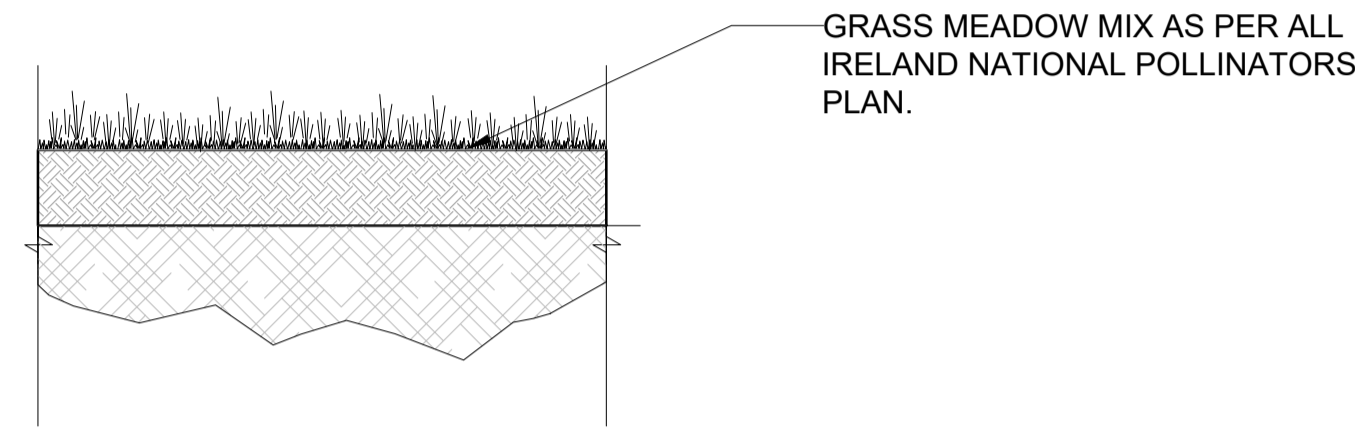

02 TYPICAL MEADOW GRASS DETAIL  
7001 SCALE: 1:20 @A1

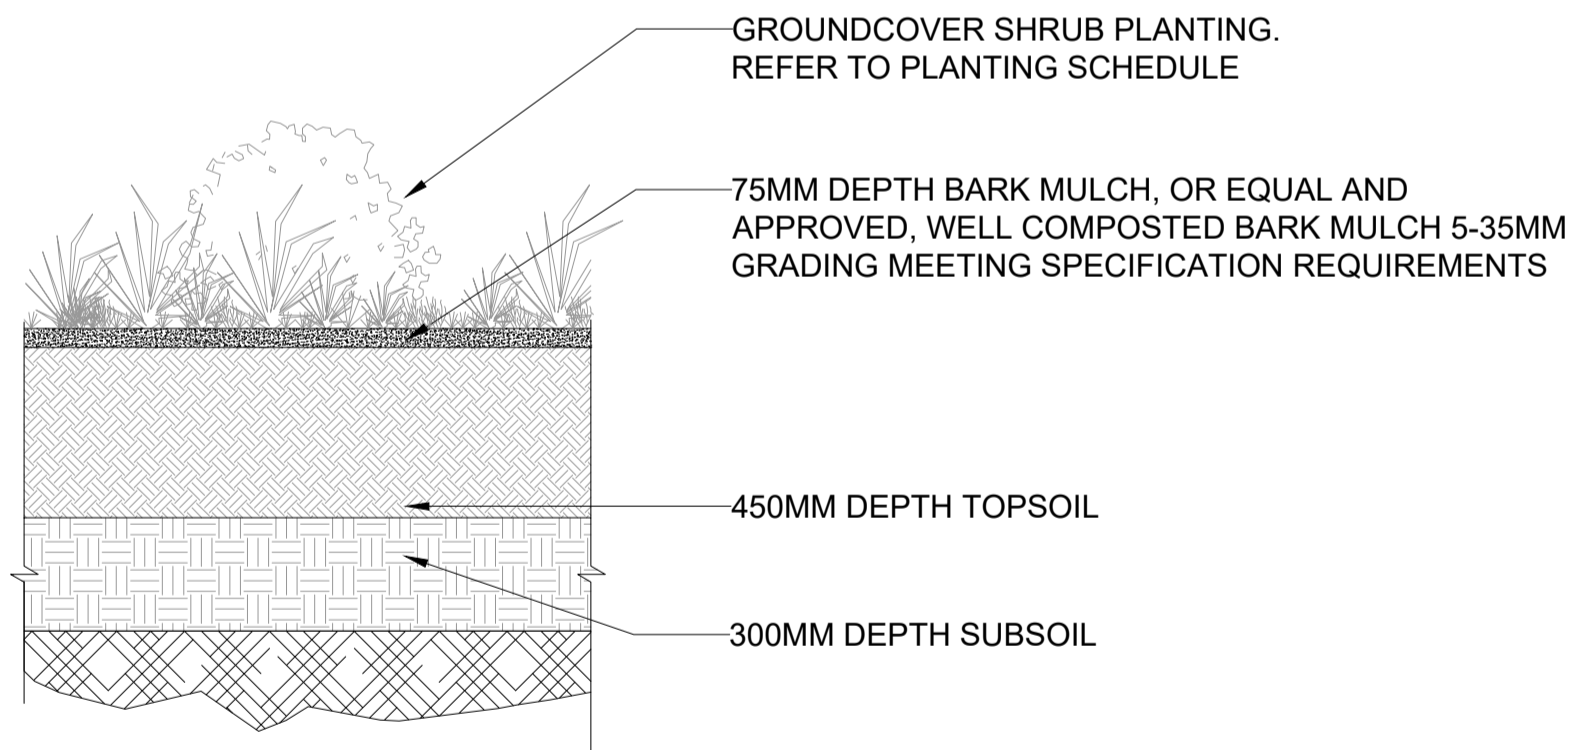

03 TYPICAL GROUNDCOVER / SHRUB PLANTING DETAIL  
7001 SCALE: 1:20 @A1

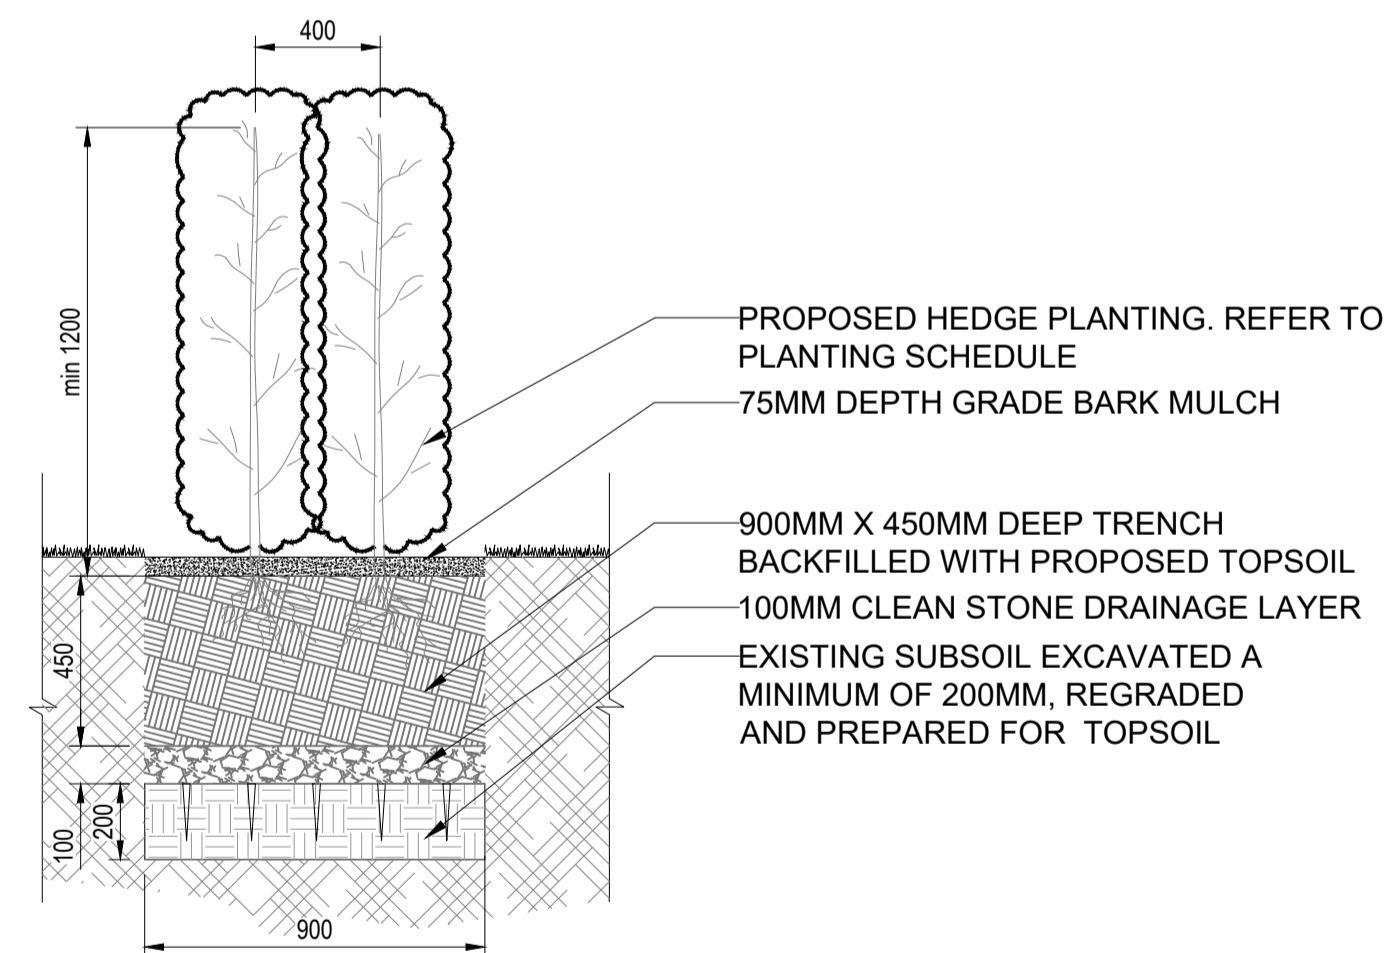

04 TYPICAL HEDGEROW DETAIL  
7002 SCALE: 1:20 @A1

## PROJECT

Proposed Part 10 Residential Development, Dundrum Central Development, Dundrum Road, Dublin 14

## APPLICANT DETAILS

Dun Laoghaire-Rathdown County Council



## AGENT DETAILS


Land Development Agency

## CONSULTANT

AECOM Ireland Limited  
Regus House, Harcourt Centre,  
Block 4 Harcourt Rd, Saint Kevin's,  
Dublin, D02 HW77  
01 676 3671 tel

## ISSUE/REVISION

ISSUE/REVISION	DATE	DESCRIPTION
P5	19.09.24	Final Planning Issue/LDA comments
P4	04.09.24	Final Planning Issue
P3	02.08.24	Draft Issue for LDA Comment
P2	11.07.24	Draft for DLRC Comment
P1	07.06.24	Draft For Comment
I/R	DATE	DESCRIPTION

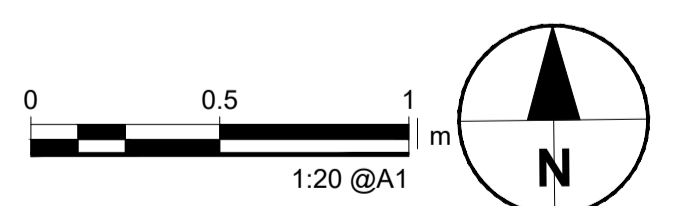

## PROJECT NUMBER

60588099

## SHEET TITLE

TYPICAL SOFTSCAPE DETAILS 2/3

## SHEET NUMBER

DSRM-ACM-00-ST-DR-L-7001

This drawing has been prepared for the use of AECOM's client. It may not be used, modified, reproduced or relied upon by third parties, except as agreed by AECOM or as required by law. AECOM accepts no responsibility, and denies any liability whatsoever, to any party that uses or relies on this drawing without AECOM's express written consent. Do not scale this document. All measurements must be obtained from the stated dimensions.