P5 19.09.24 Final Planning Issue/LDA comments Final Planning Issue P3 02.08.24 Draft Issue for LDA Comment Draft for DLRC Comment 07.06.24 Draft For Comment I/R DATE DESCRIPTION

AECOM

Proposed Part 10 Residential Development, Dundrum Central Development, Dundrum

Dun Laoghaire-Rathdown County Council

PROJECT

Road, Dublin 14

APPLICANT DETAILS

Medir

Land Development Agency


AECOM Ireland Limited

Regus House, Harcourt Centre, Block 4 Harcourt Rd, Saint Kevin's,

AGENT DETAILS

CONSULTANT

Dublin, D02 HW77 01 676 3671 tel

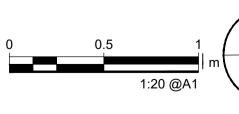

PROJECT NUMBER

ISSUE/REVISION


60588099


SHEET TITLE

TYPICAL SOFTSCAPE DETAILS 3/3

SHEET NUMBER

DSRM-ACM-00-ST-DR-L-7002

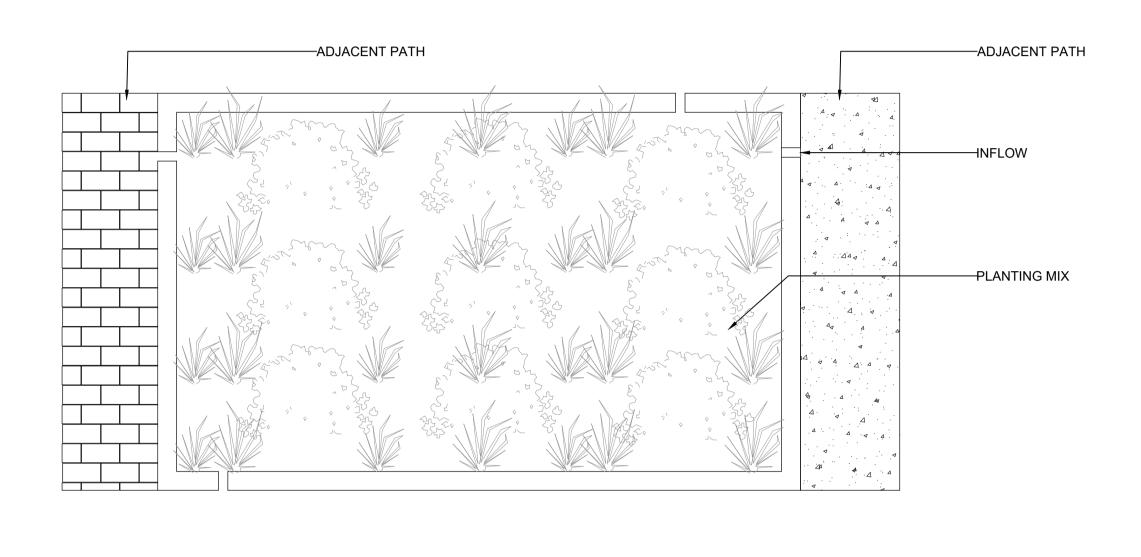

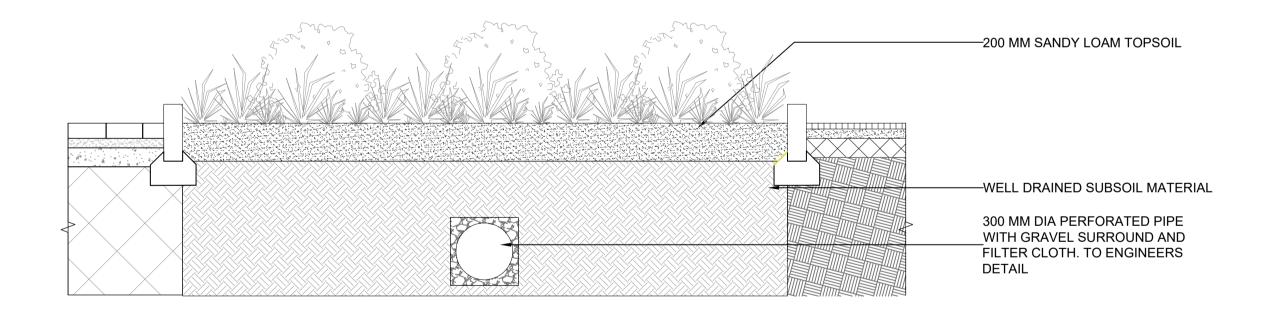



-G1 GRASS MIX

FALL OF TERRAIN

FALL OF TERRAIN

PLANTING MIX TO SLOPES

-ADJACENT LANDSCAPE.

BOTTOM OF SWALE. —ADJACENT PATH

DRAINAGE SWALE

BANKSIDE MARGINAL MIX TO

-ADJACENT SOFT LANDSCAPE

--INDICATIVE WATER LEVEL

02 TYPICAL RAIN GARDEN DETAIL 7002 SCALE 1 : 20@A1