

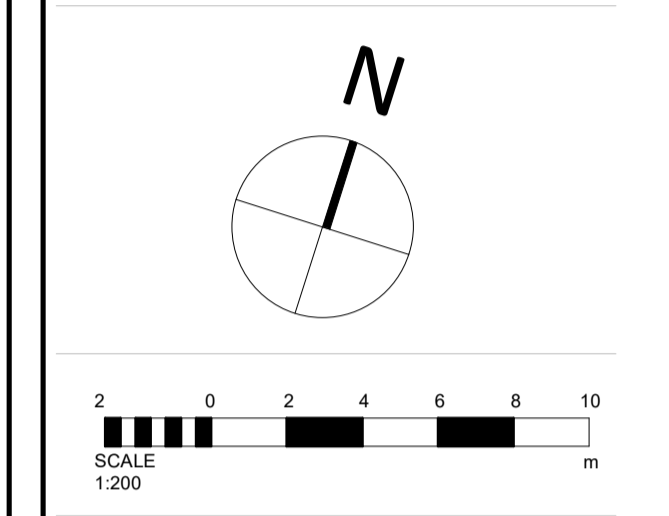


Notes:
 - Do not scale from this drawing. Use figured dimensions in all cases.
 - Verify dimensions on site and report any discrepancies to the Architect immediately.
 - This drawing is to be read in conjunction with the Architect's Specification.
 - © This drawing is copyright and may only be reproduced with the Architect's permission.

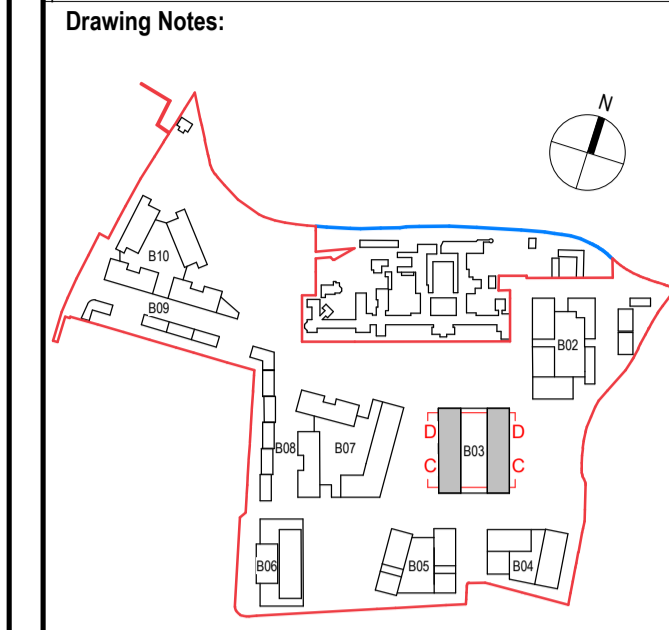

Block 03, Section C - C
 1 : 200

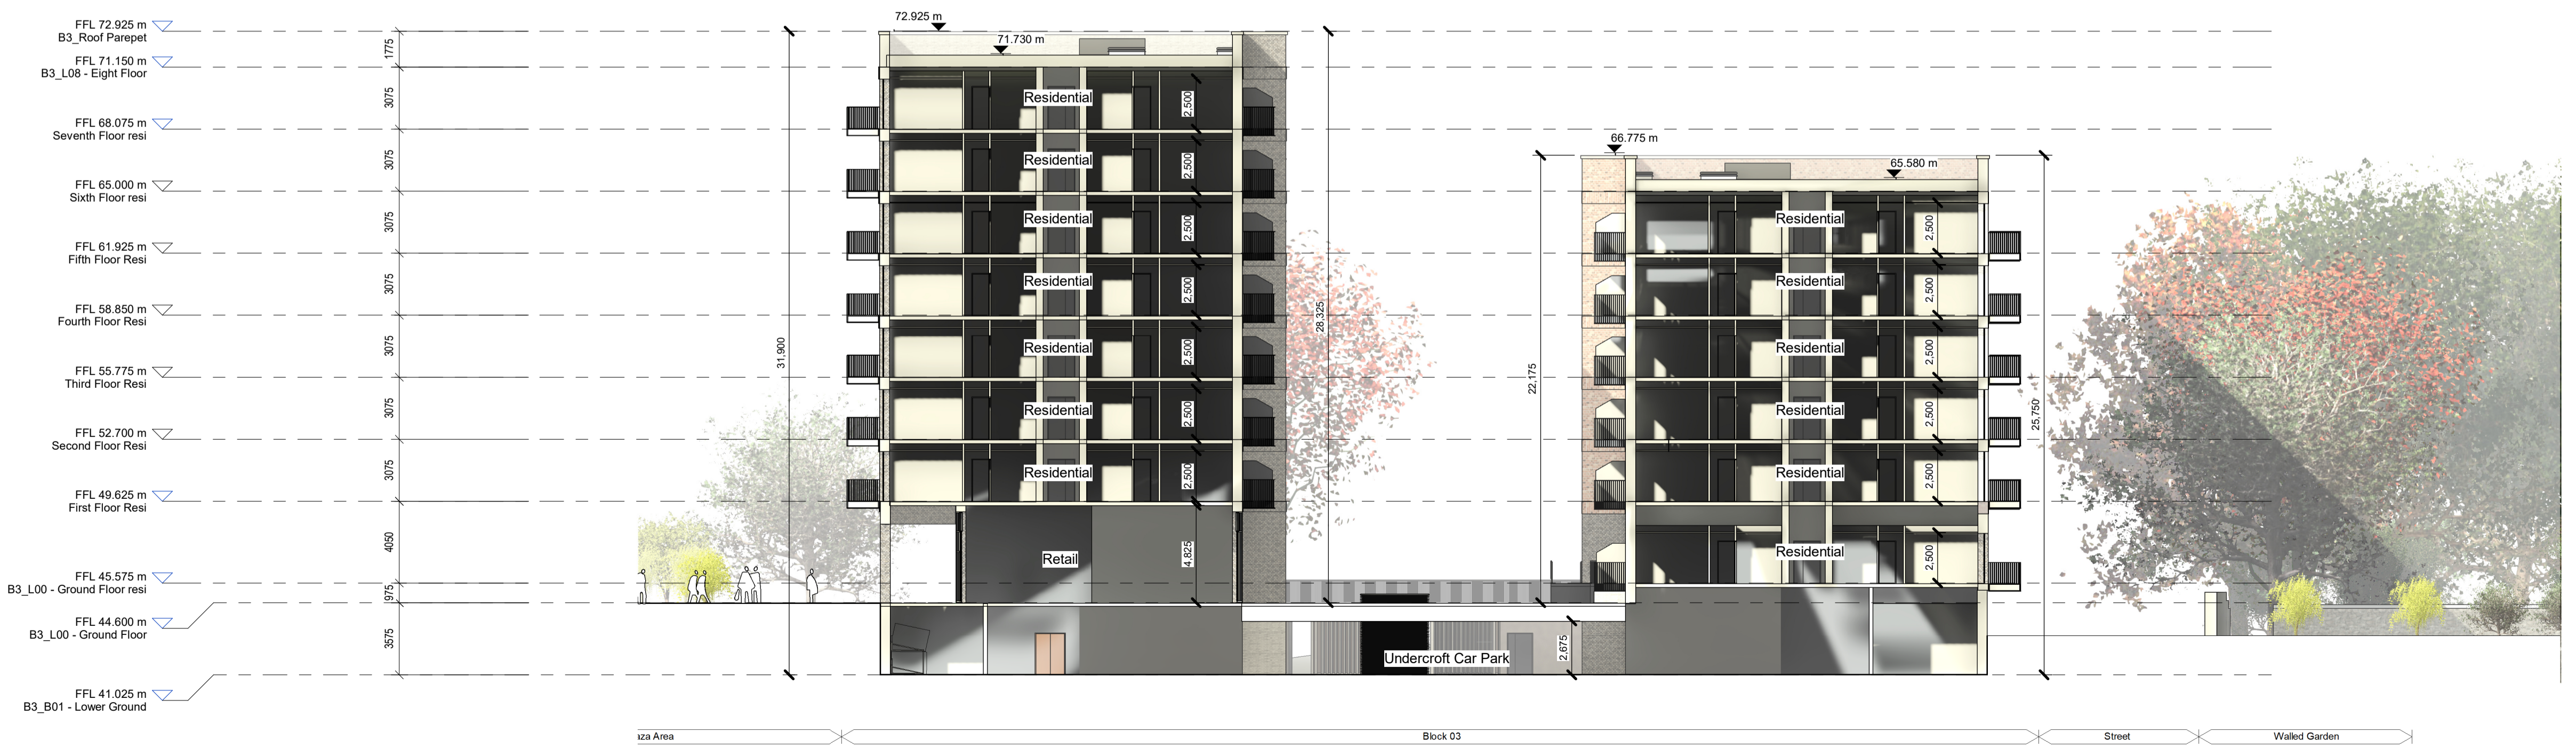

Block 03, Section D - D
 1 : 200

Rev.	Date	Drawn	Details of Issue / Revision
P3S-1	Sept 2024	KP	Part 10 Planning Application

Issues & Revisions

Darity Mills,
 Darity Road
 Dublin 6,
 D06 Y0E3
 T: +353 (0)1 498 7000
 W: www.reddyarchitecture.com
 E: info@reddyarchitecture.com

Applicant Details:
 Dún Laoghaire-Rathdown County Council

Agent Details:
 Land Development Agency

Project Details:
 Proposed Part 10 Residential Development,
 Dundrum Central Development,
 Dundrum Road,
 Dublin 14

Drawing Title:
 Block 03, GA Sections 02

Job No. P19-233D	Sheet Size A1_Landscape	Scale @A1: 1 : 200
Issue Date: Sept 2024	Drawn By: K. Potocka	Reviewed By: R. Quinn

Status: P3 **Purpose of Issue:** Part 10 Planning Application

Project - System - Spatial Zone - Level - Type - Originator - Role - Number	Revision
DCD-02-B03-ZZZ-DR-RAU-AR-3302	P3S-1