


NORTH SITE ENTRANCE SIGHTLINES

SCALE @ A1: 1:200
SCALE @ A3: 1:400

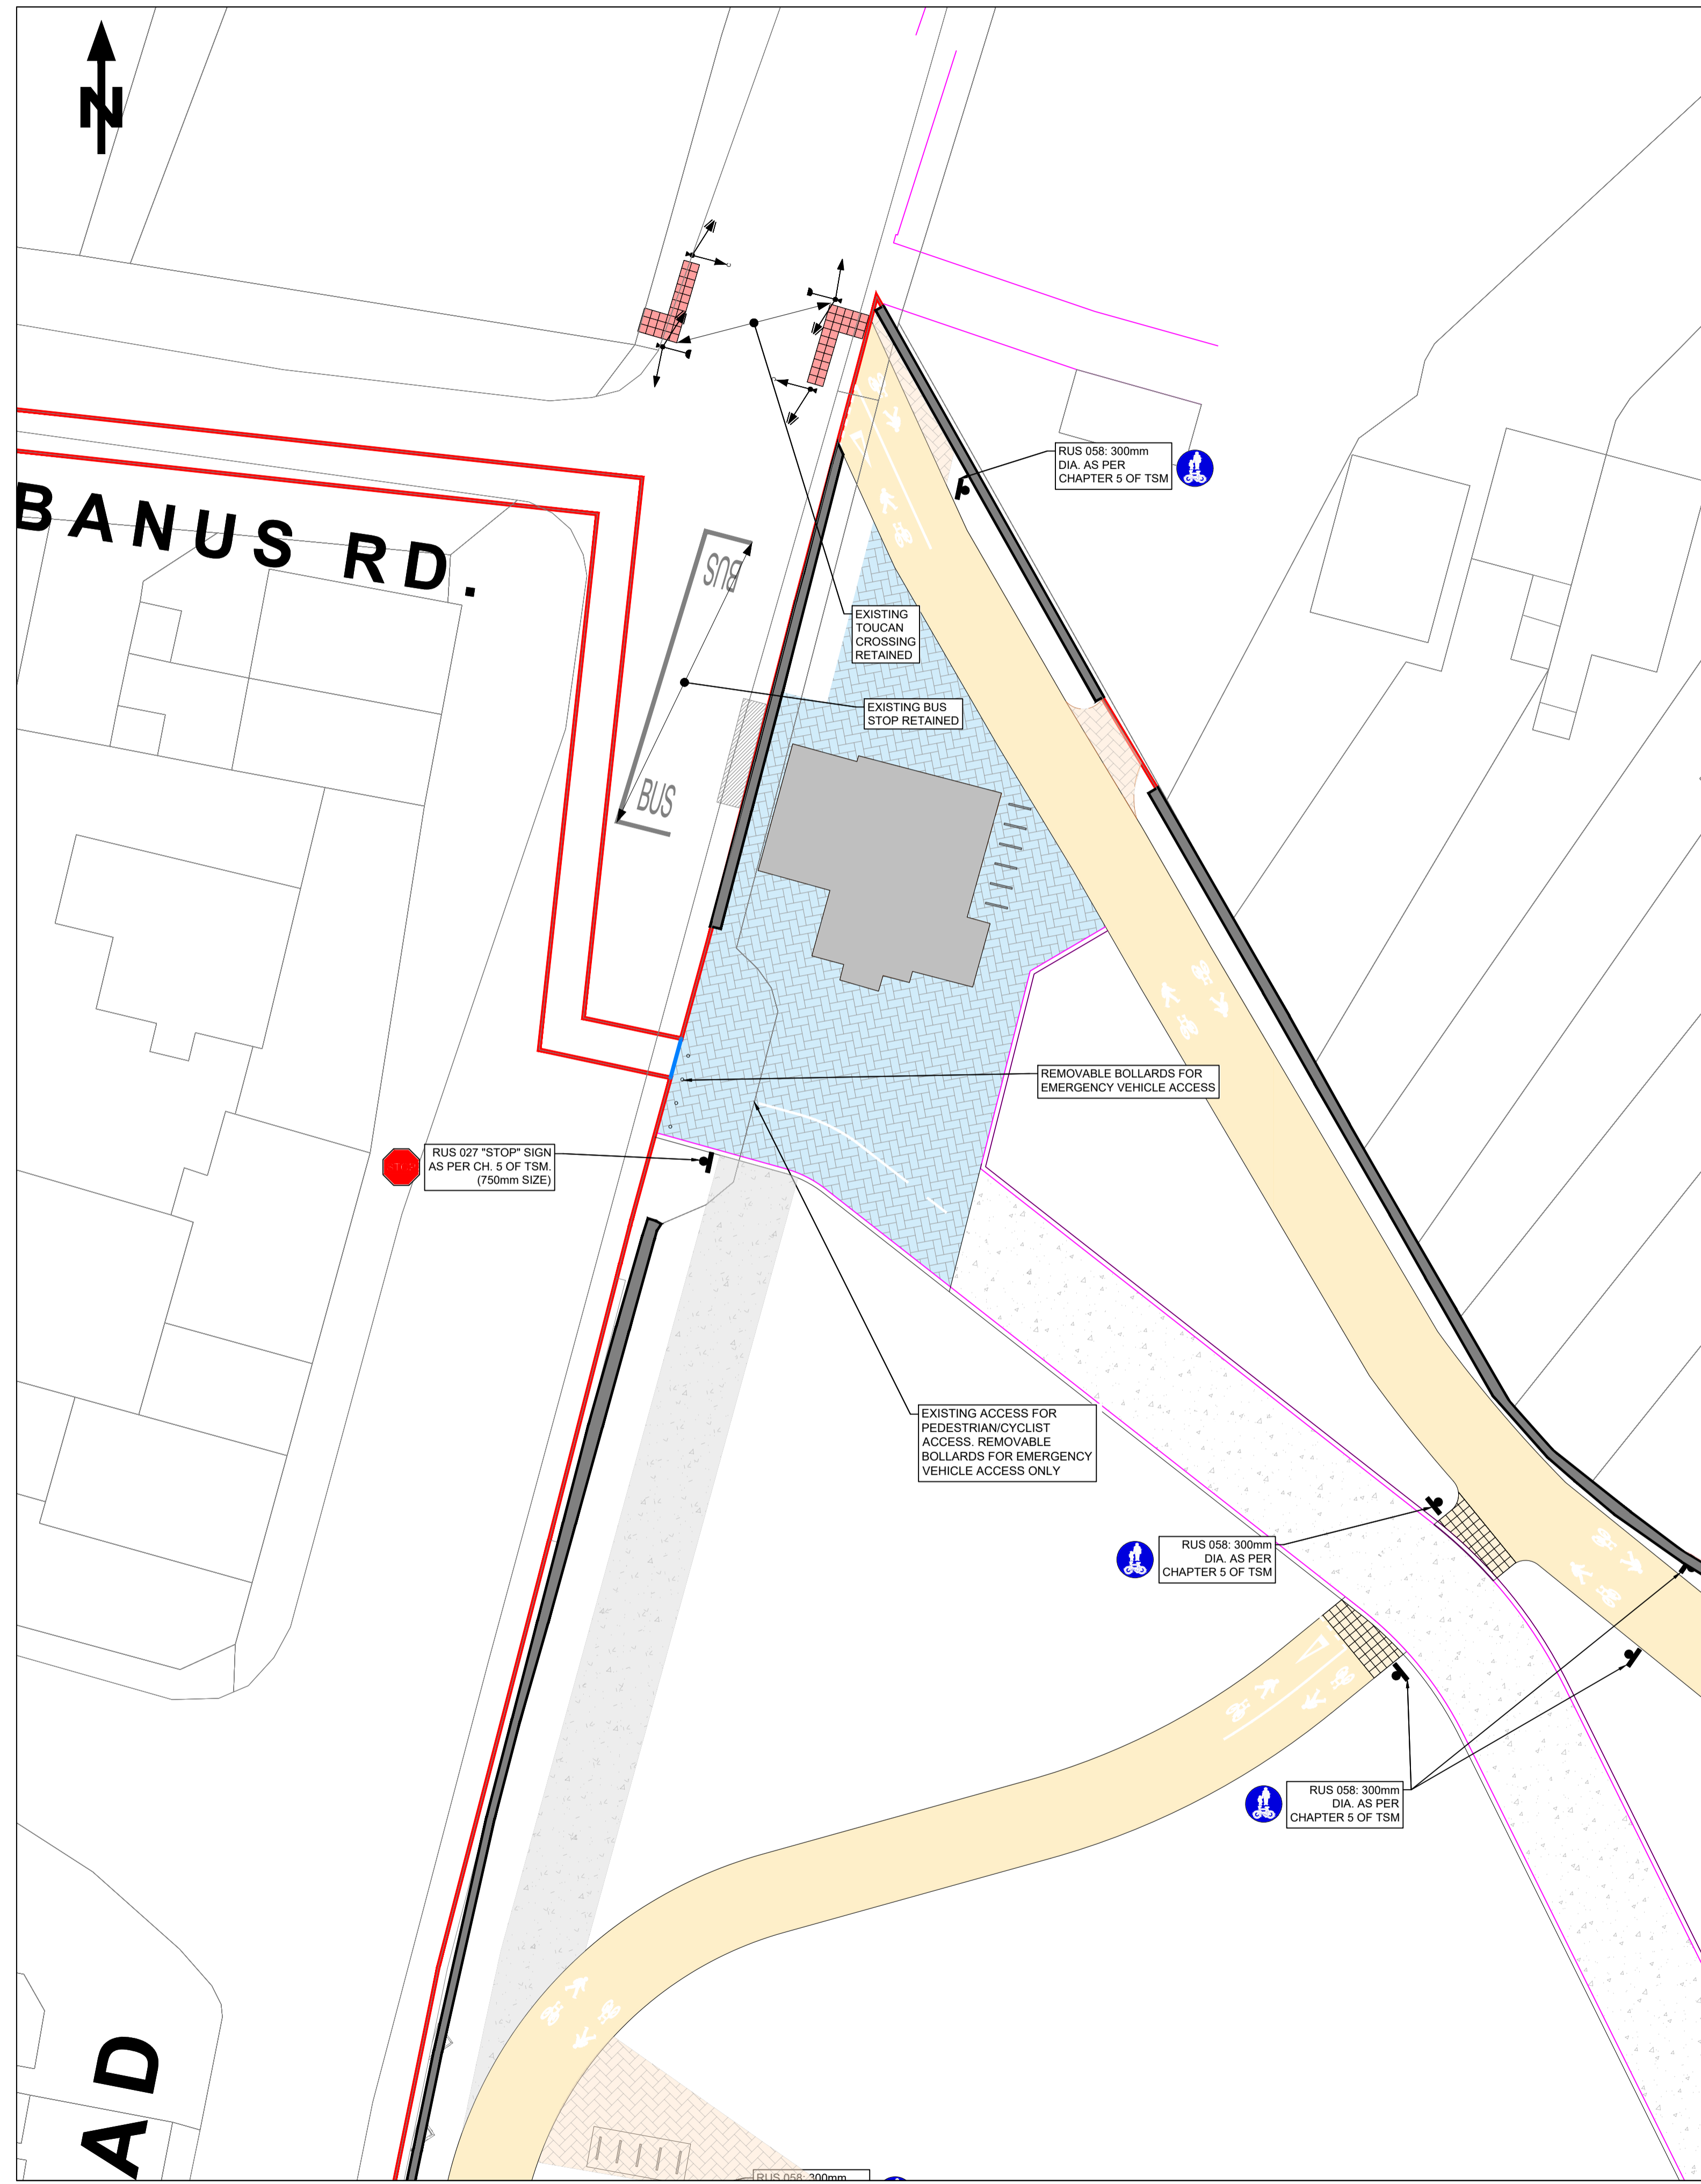

DUNDRUM ROAD ACCESS JUNCTION (SOUTH)

SCALE @ A1: 1:200
SCALE @ A3: 1:400

NOTES

1. THIS DRAWING IS TO BE READ IN CONJUNCTION WITH ALL ENGINEERS & ARCHITECTS' DRAWINGS FIGURED DIMENSIONS ONLY (NOT SCALING) TO BE USED. WHERE A CONFLICT OF INFORMATION EXISTS OR IF IN ANY DOUBT - 'ASK'.
2. CONSULTANTS TO BE INFORMED IMMEDIATELY OF ANY DISCREPANCIES BEFORE WORK PROCEEDS.

HARDSTANDING FINISHES

- STONE MASTIC ASPHALT CARRIAGEWAY.
REFER TO DRG C-11200 SECTION 'A1' FOR ROAD 1 AND SECTION 'A2' FOR ROADS 2-5. PLEASE REFER TO DRG C-11000 FOR ROADS 1-5 LOCATIONS.
- EXISTING CARRIAGEWAY PLANED OFF 40mm AND RESURFACED WITH 40mm OVERLAY.
- CONCRETE FOOTPATH.
REFER TO DRG C-11200, SECTION 'C'.
- ACTIVE TRAVEL ROUTE FOR CYCLISTS AND PEDESTRIANS (4m WIDE TYP.) REFER TO DRG C-11200, SECTION 'E'
- PERMEABLE PAVING.
REFER TO DRG C-11206 FOR DETAILS
- RAISED TABLE PEDESTRIAN CROSSING.
REFER TO DRG C-11200 SECTION 'B' & DRG C-1201 DETAIL 'E'
- TACTILE PAVING.
REFER TO DRG C-11200, DETAILS 'M' & 'L'
- DENOTES NEW TRAFFIC SIGN ON NEW 76.1mmØ CHS GALVANISED POST AND FOUNDATION.
REFER TO DRG C-11200, DETAIL 'T'
- DENOTES PRIVATE DRIVEWAY ENTRANCE

ISSUE	DATE	DESCRIPTION	BY
P4	16.09.24	ISSUED FOR PLANNING	WK
P3	05.09.24	ISSUED FOR PLANNING	WK
P2	10.07.24	ISSUED TO LDA FOR COMMENT	WK
P1	06.06.24	ISSUED FOR COMMENT	WK

Project Engineer: PCD Project Director: JPC

PLANNING

BM
Dublin Office:
Sandwith House, 52-54 Lower Sandwith Street, Dublin 2, Ireland.
Tel: (01) 677 3200 Fax: (01) 677 3154
London Office:
5th Floor, Mill House, 8 Mill Street, London SE1 2BA, United Kingdom
Tel: (0044) 20 3750 3530
Consulting Engineers: Civil, Structural, Project Management. E-mail: bmce@bmce.ie Web: www.bmce.ie



APPLICANT
DÚN LAOGHAIRE-RATHDOWN COUNTY COUNCIL

AGENT
LAND DEVELOPMENT AGENCY

PROJECT TITLE
PROPOSED PART 10 RESIDENTIAL DEVELOPMENT, DUNDRUM CENTRAL DEVELOPMENT, DUNDRUM ROAD, DUBLIN 14.

BM PROJECT No.
20.170

DRAWING TITLE
DUNDRUM ROAD ACCESS JUNCTION (NORTH)

DWG DRAWING REFERENCE
DCD-BMD-00-DR-C-11003

STATUS
P4