


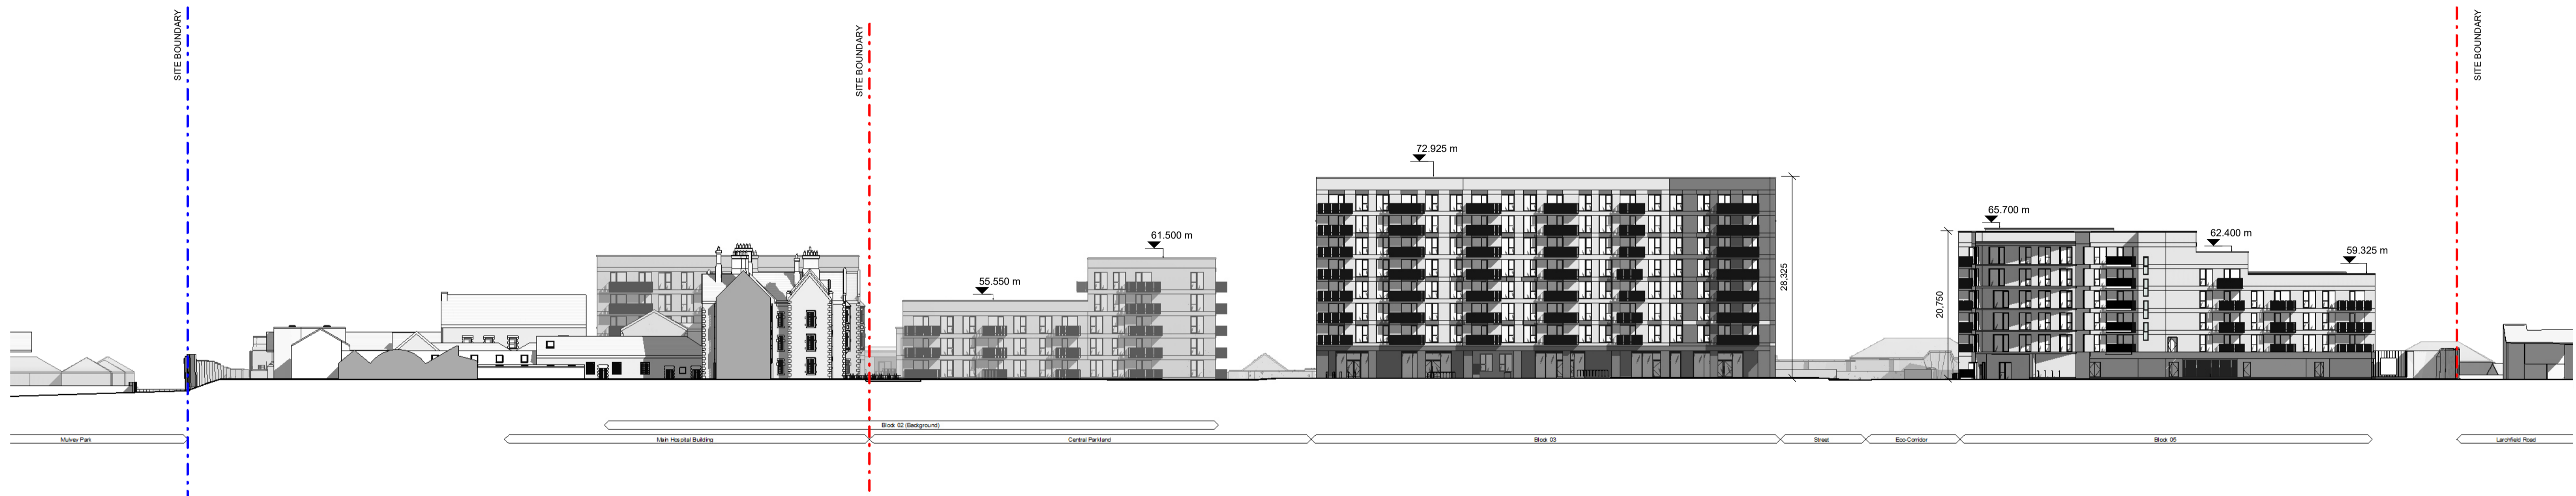

Site Wide Section A-A Part 10
1 : 500




Site Wide Section B-B Part 10
1 : 500



Site Wide Section C-C Part 10
1 : 500

Notes:
- Do not scale from this drawing. Use figured dimensions in all cases.
- Verify dimensions on site and report any discrepancies to the Architect immediately.
- This drawing is to be read in conjunction with the Architect's Specification.
- © This drawing is copyright and may only be reproduced with the Architect's permission.

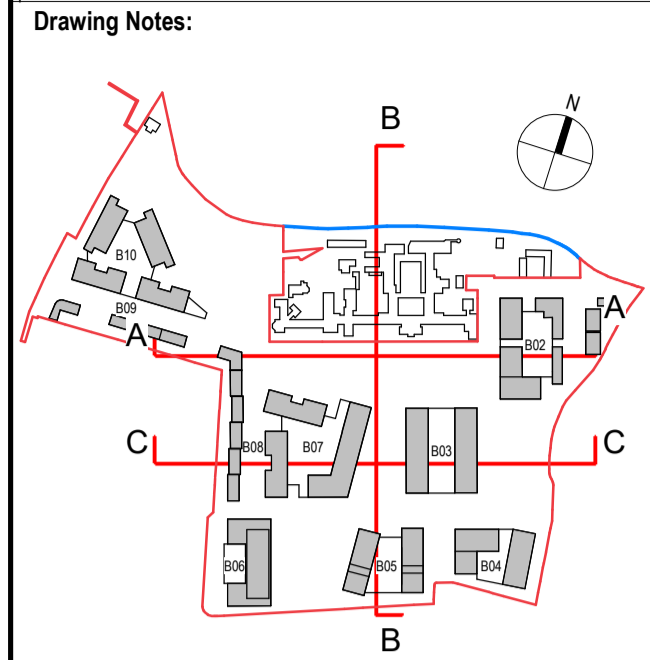

Rev.	Date	Drawn	Details of Issue / Revision
P03 S-1	Sept 2024	KP	Part 10 Planning Application

Issues & Revisions



Dartry Mills,
Dartry Road
Dublin 6,
D06 Y0E3

T: +353 (0)1 498 7000
W: www.reddyarchitecture.com
E: info@reddyarchitecture.com

Applicant Details:
Dún Laoghaire-Rathdown County Council

Agent Details:
Land Development Agency

Project Details:
**Proposed Part 10 Residential Development,
Dundrum Central Development,
Dundrum Road,
Dublin14**

Drawing Title:
Site Wide, Sections 01

Job No. **P19-233D** Sheet Size: **A1_Landscape** Scale @A1: **1 : 500**

Issue Date: **Sept 2024** Drawn By: **K. Potocka** Reviewed By: **R. Quinn**

Status: **P3** Purpose of Issue: **Part 10 Planning Application**

Project - System - Spatial Zone - Level - Type - Originator - Role - Number Revision
DCD-02-SW-ZZZ-DR-RAU-AR-3001 P03 S-1