

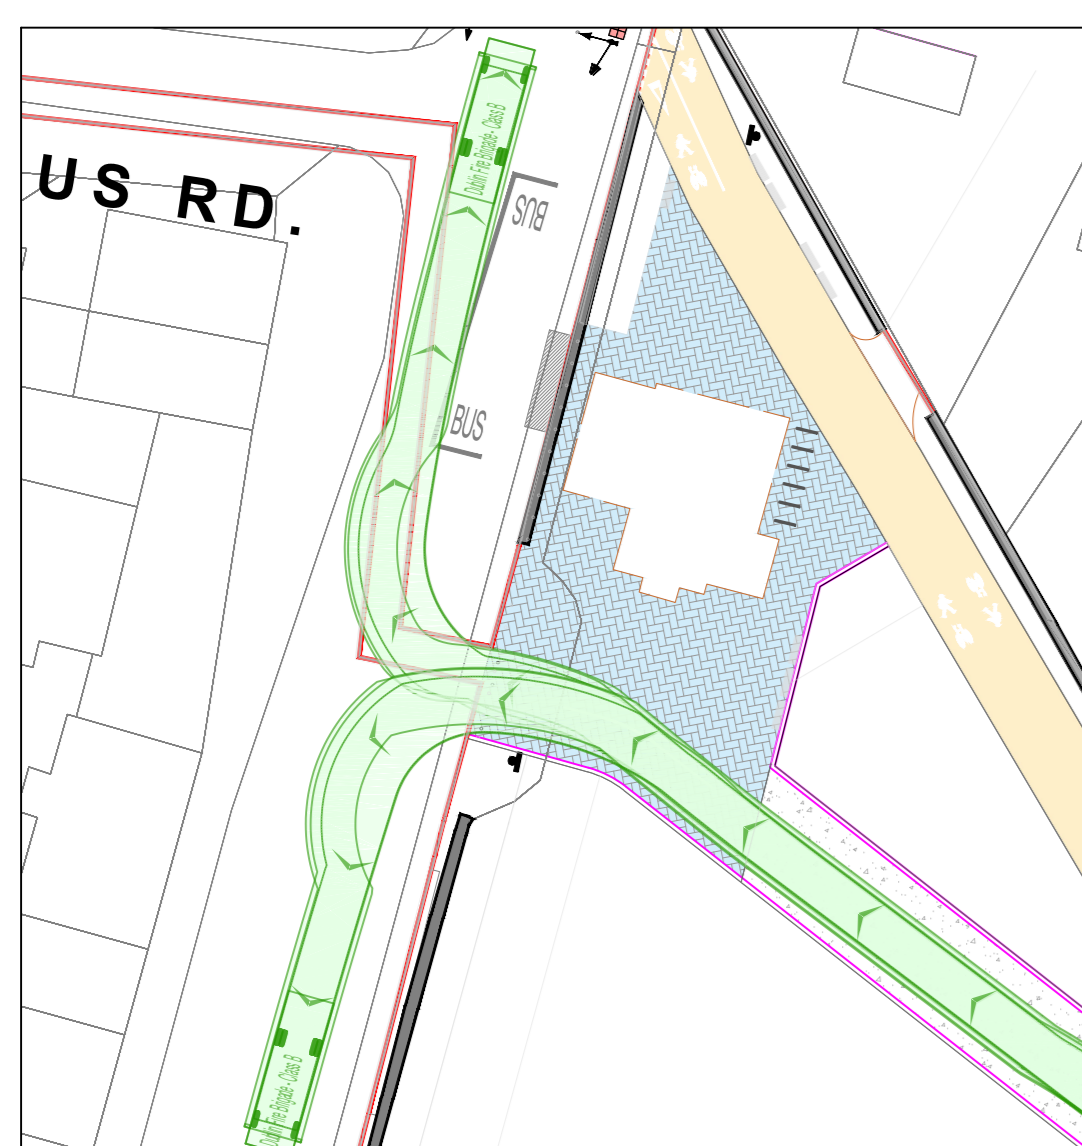



1. THIS DRAWING IS TO BE READ IN CONJUNCTION WITH ALL ENGINEERS & ARCHITECTS DRAWINGS FIGURED DIMENSIONS ONLY (NOT SCALING) TO BE USED, WHERE A CONFLICT OF INFORMATION EXISTS OR IF IN ANY DOUBT - ASK.
2. CONSULTANTS TO BE INFORMED IMMEDIATELY OF ANY DISCREPANCIES BEFORE WORK PROCEEDS.

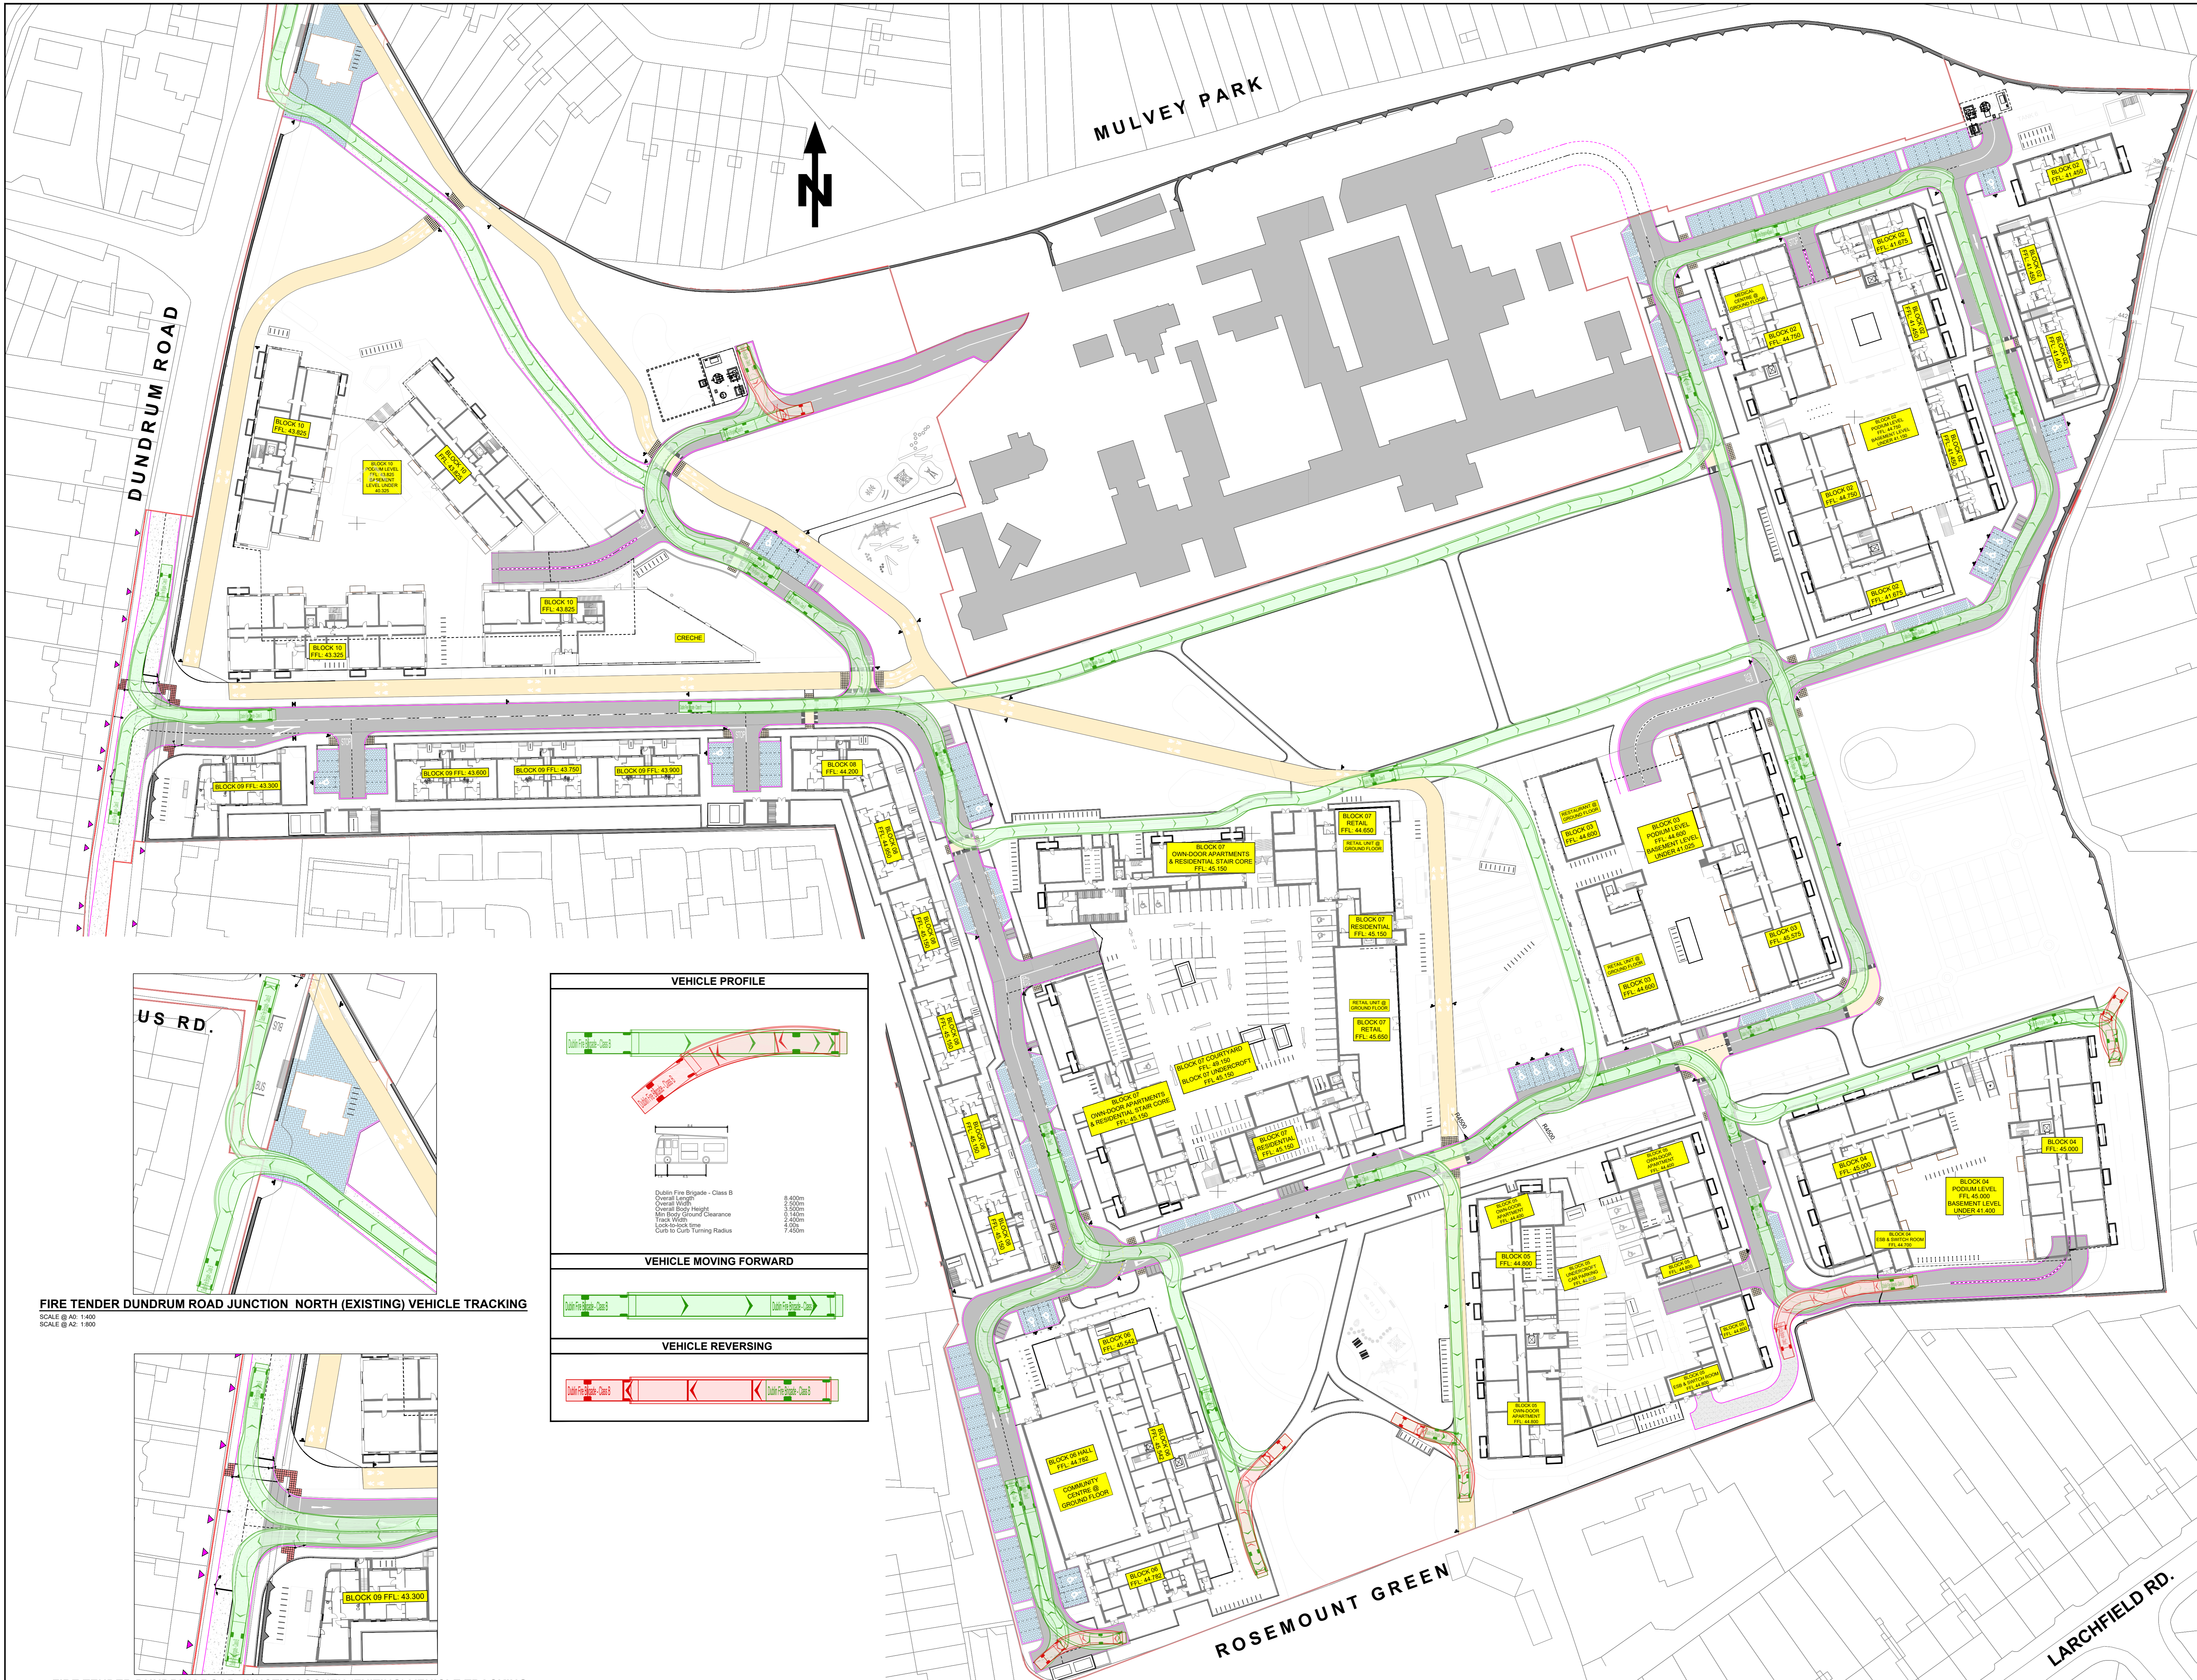

FIRE TENDER DUNDRUM ROAD JUNCTION NORTH (EXISTING) VEHICLE TRACKING  
SCALE @ A2: 1:400  
SCALE @ A2: 1:800

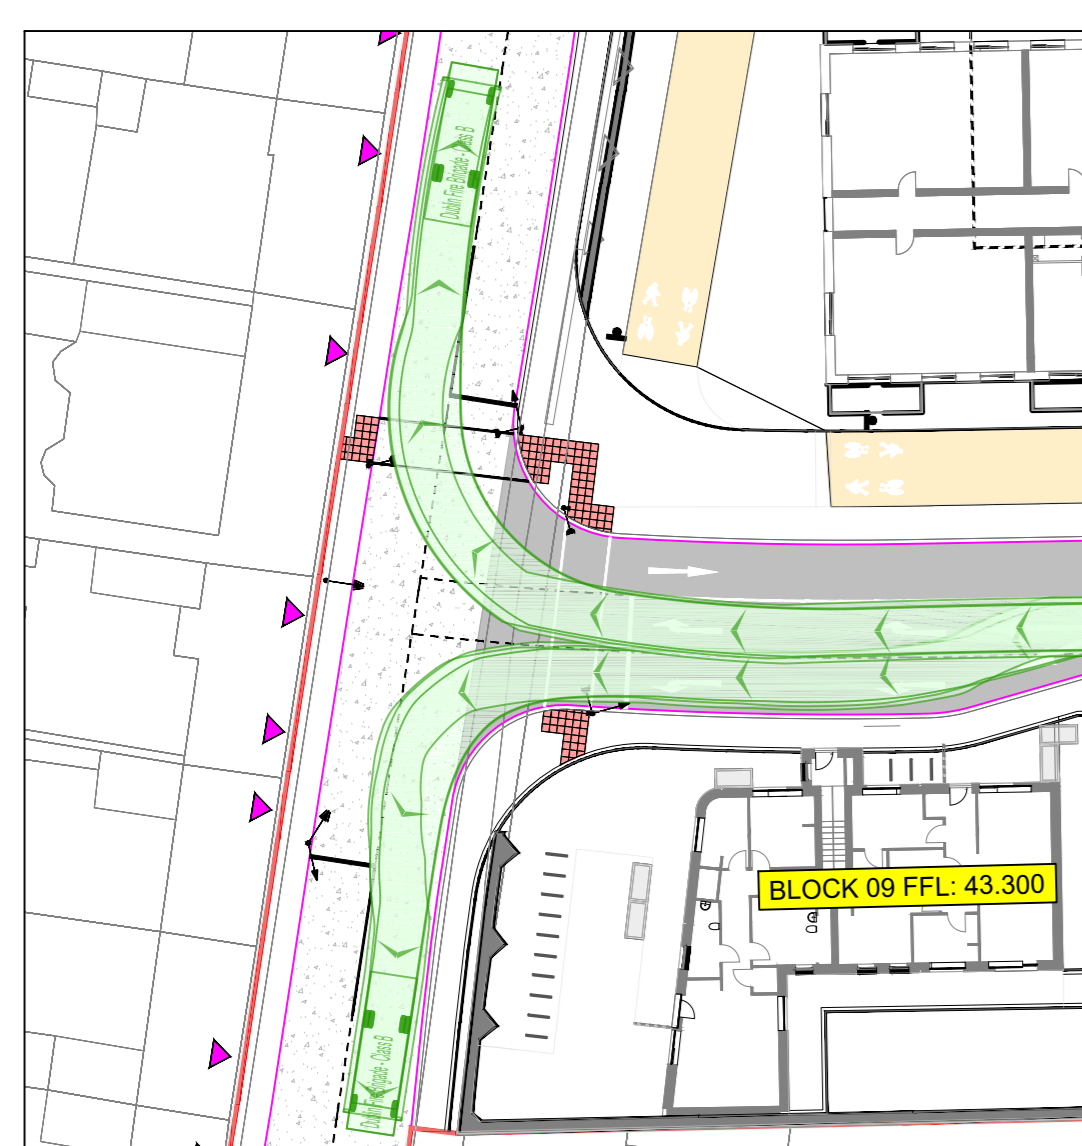

FIRE TENDER DUNDRUM ROAD JUNCTION SOUTH (EXISTING) VEHICLE TRACKING  
SCALE @ A2: 1:400  
SCALE @ A2: 1:800

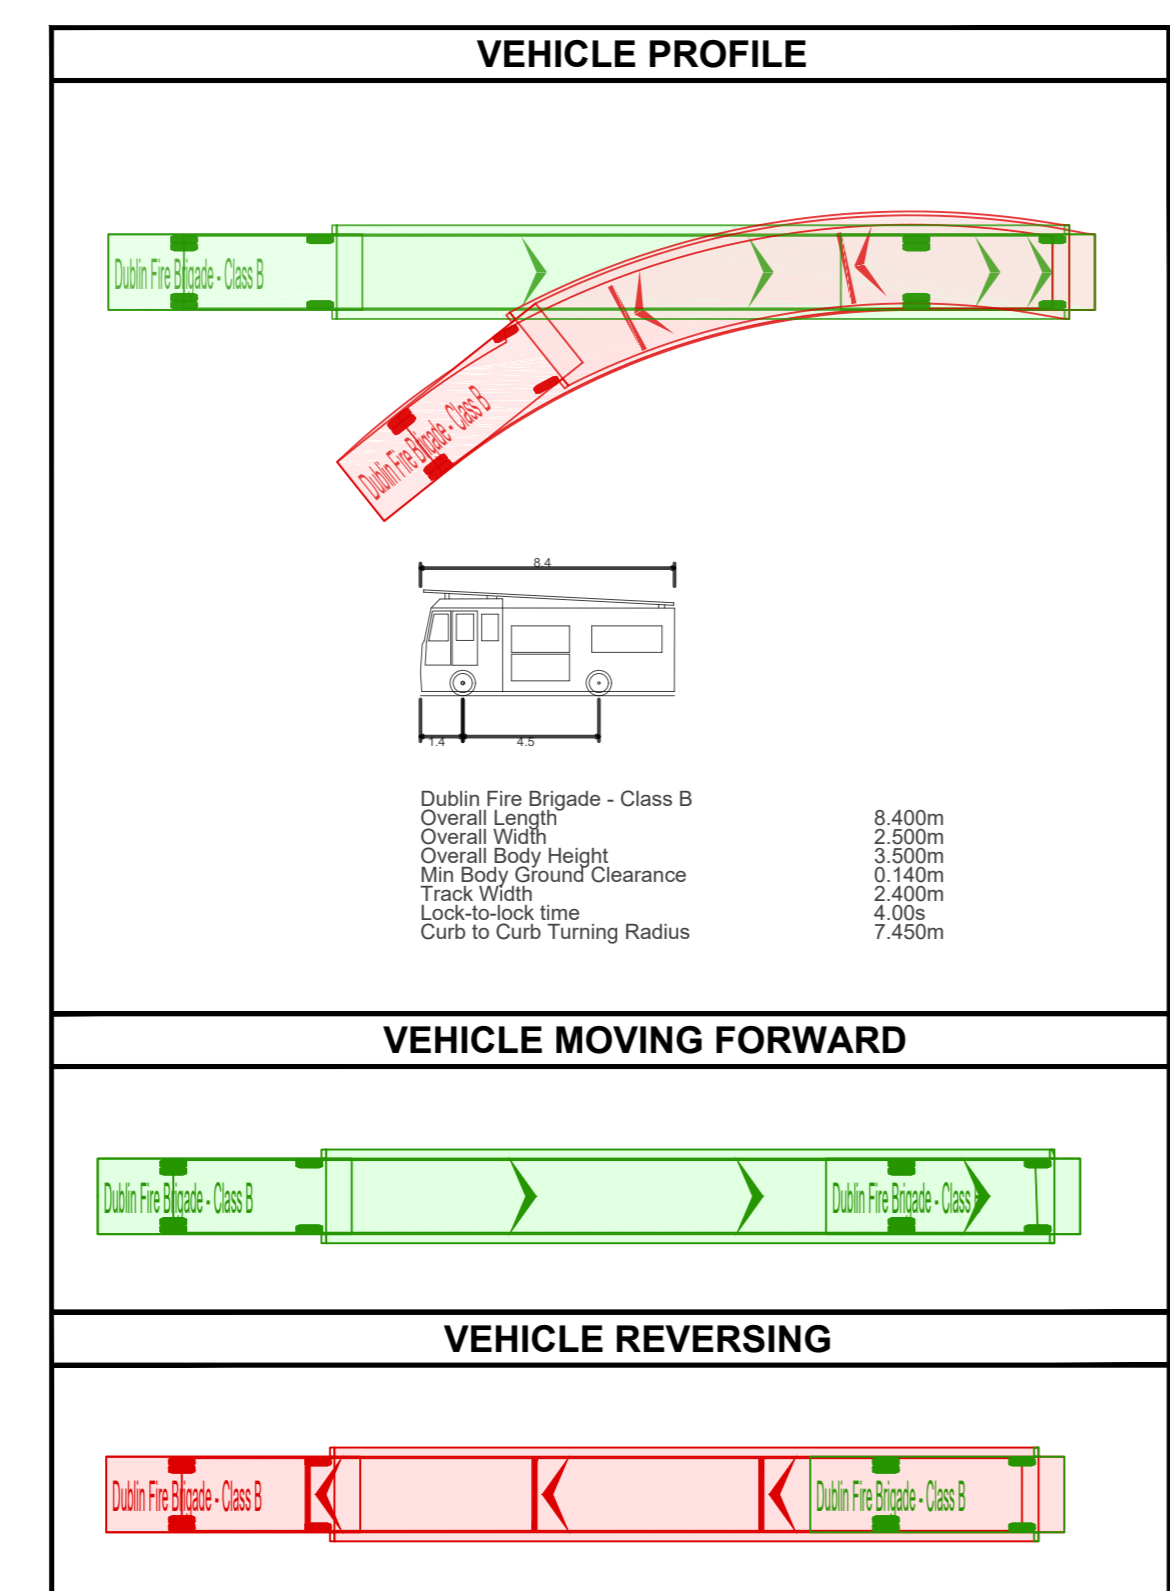

VEHICLE TRACKING, DUBLIN FIRE BRIGADE TENDER VEHICLE  
SCALE @ A2: 1:500 @ A0  
SCALE @ A2: 1:1000 @ A2

P3	05.09.24	ISSUED FOR PLANNING	WK
P2	10.07.24	ISSUED TO LDA FOR COMMENT	WK
P1	06.08.24	ISSUED FOR COMMENT	WK
ISSUE	DATE	DESCRIPTION	BY

Project Engineer: JPC Project Director: JPC

BM STAGE

**PLANNING**

**BM**  
Barrett Manby  
Dublin Office: 35-36 Lower Saddle Street, Dublin 2, Ireland  
Tel: (01) 873 3500 Fax: (01) 873 3164  
London Office: 20th Floor, 40 Abchurch Lane, London EC4N 3DF, United Kingdom  
Tel: (0204) 203 7530 3530

Consulting Engineers, Civil, Structural, Project Management, E-mail: info@bm.com Web: www.bm.com

**The Institution of Structural Engineers**  
**ACEI**

APPLICANT: DÚN LAOGHAIRE-RATHDOWN COUNTY COUNCIL  
LAND DEVELOPMENT AGENCY

PROJECT TITLE: PROPOSED PART 10 RESIDENTIAL DEVELOPMENT, DUNDRUM CENTRAL DEVELOPMENT, DUNDRUM ROAD, DUBLIN 14. BM PROJECT No: 20.170

DRAWING TITLE: VEHICLE TRACKING, DUBLIN FIRE BRIGADE TENDER VEHICLE

DRAWING REFERENCE: DCD-BMD-00-00-DR-C-11005	STATUS: P3
---	------------